

1:100

ELEKTRO
ROZVODŇA




KANCELÁRIA

VELÍN

CHODBA

3812

802

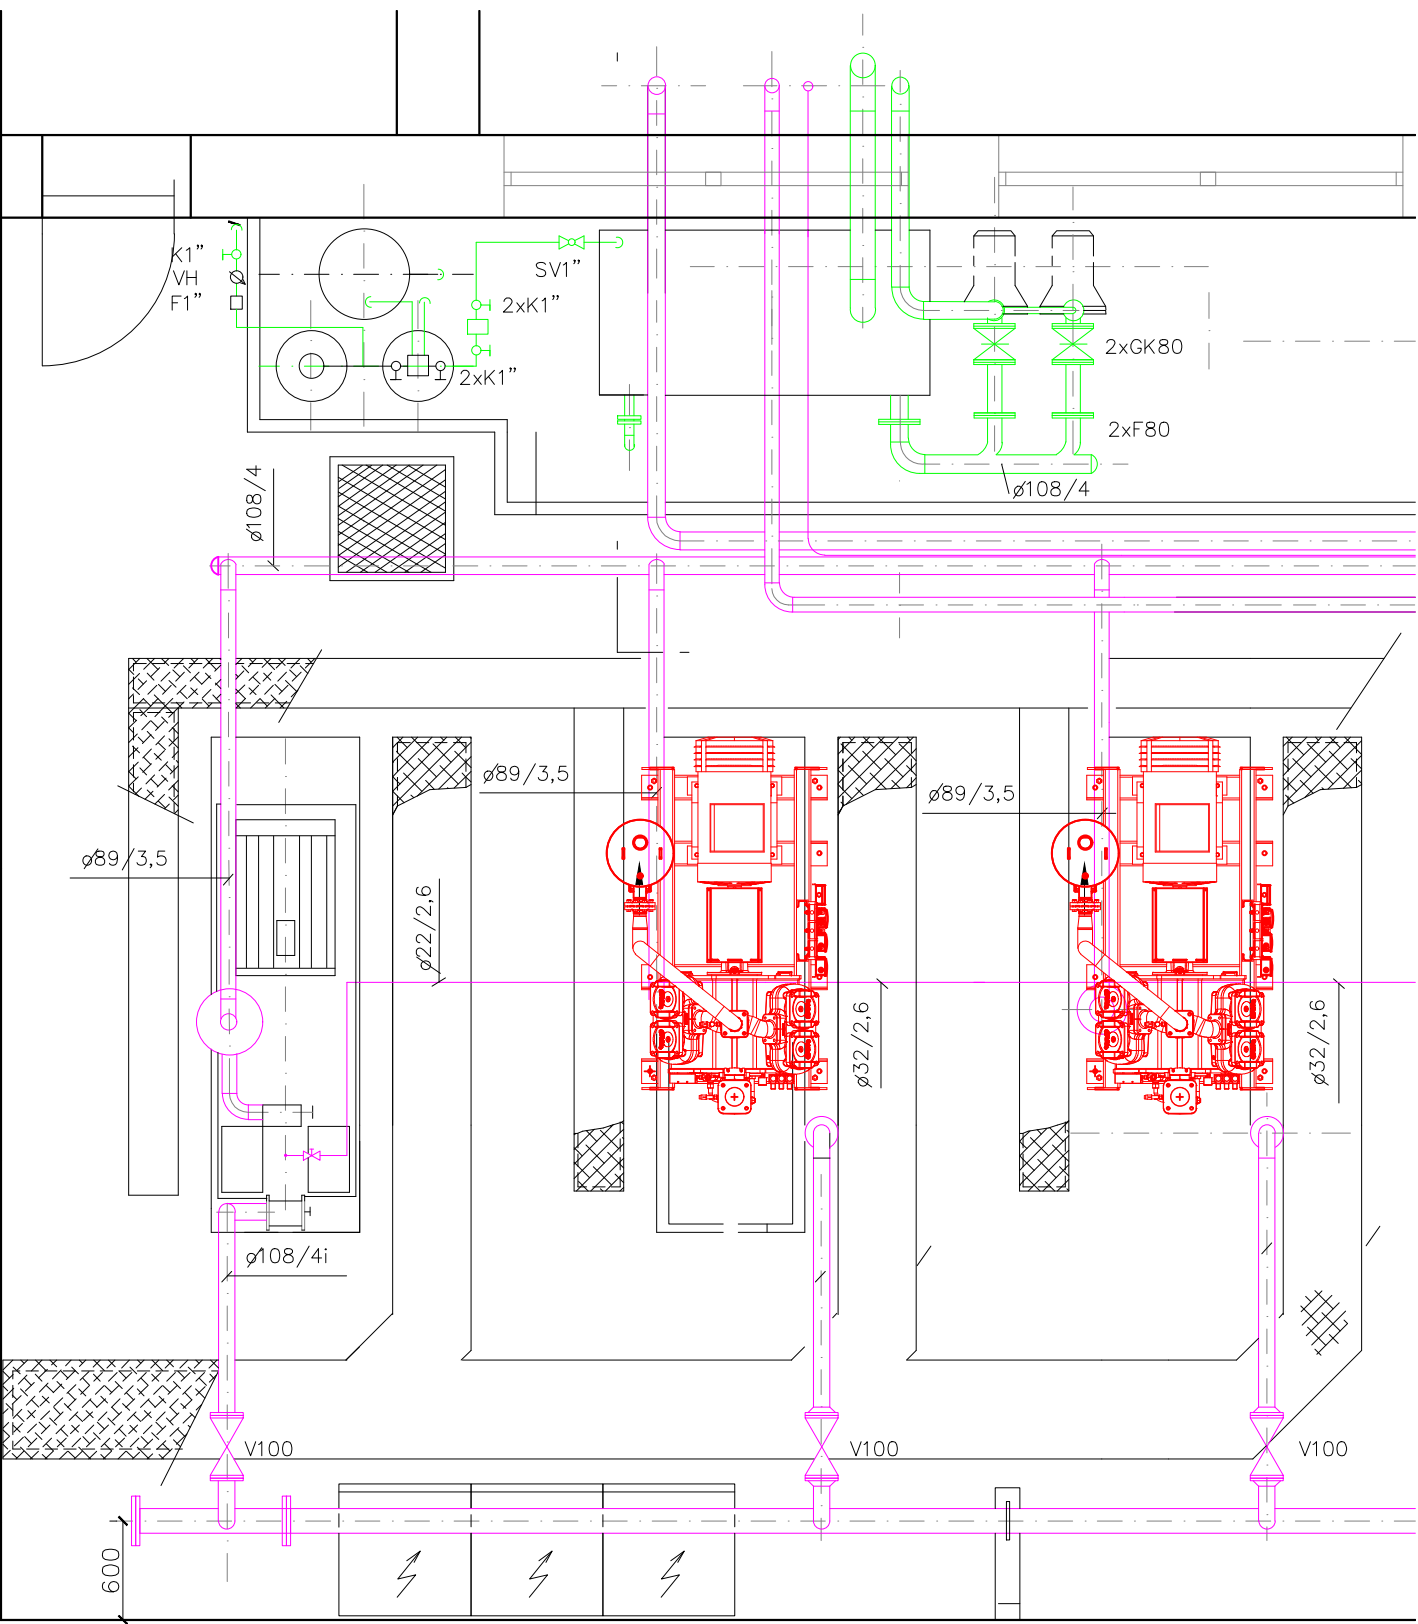

STRO