



1. A.

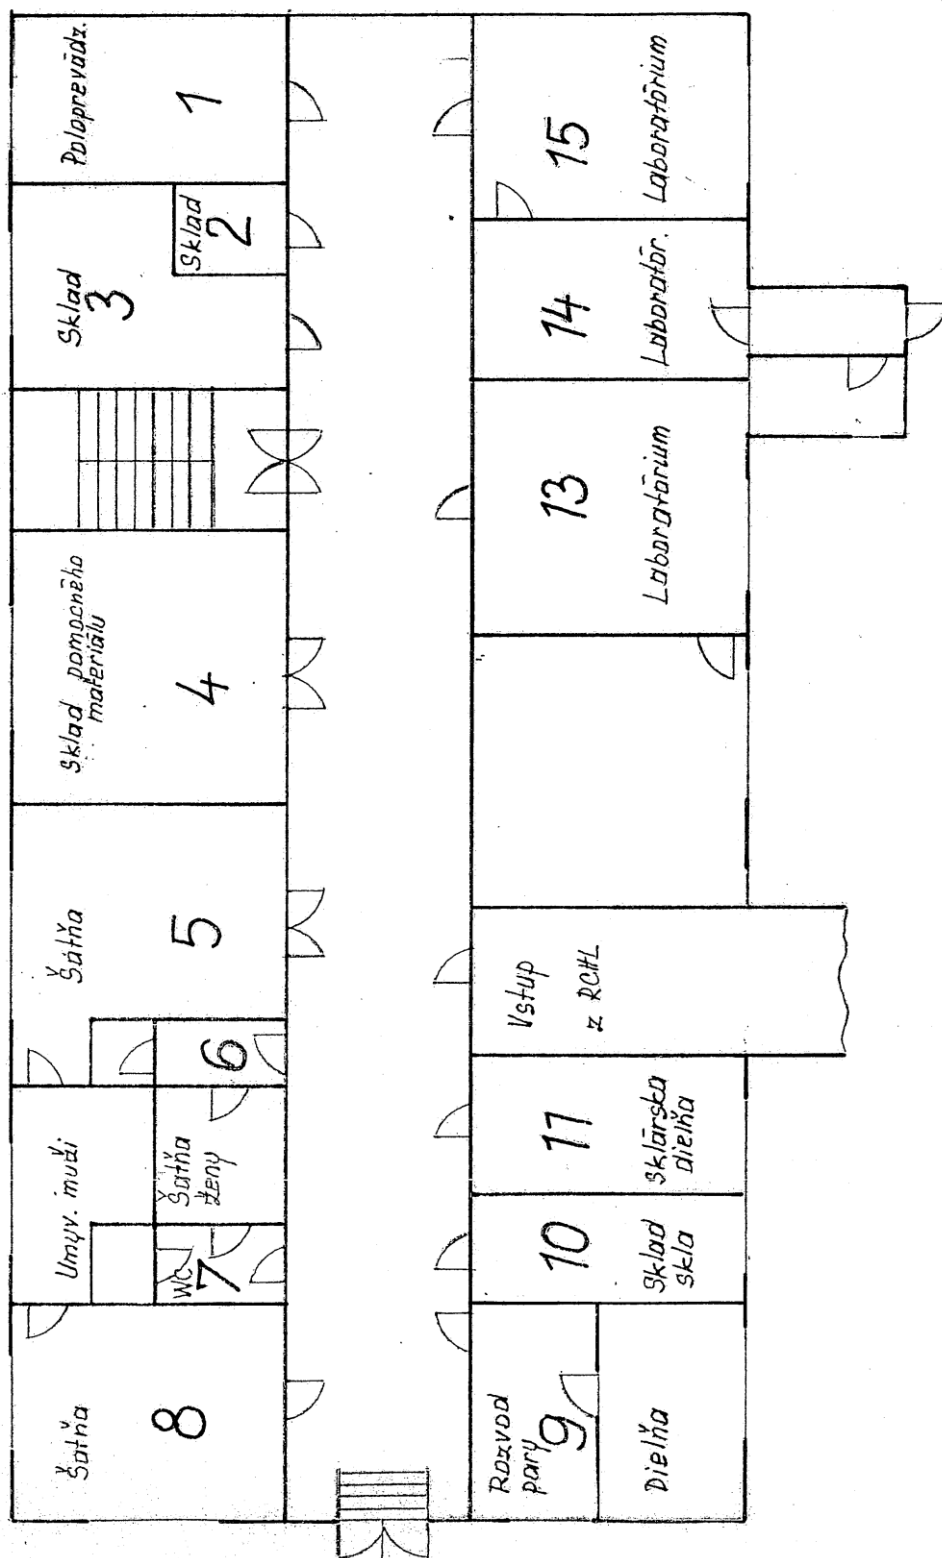

70-8-001

1.A.

Schema: BUDOVA č. 27 - poschodie

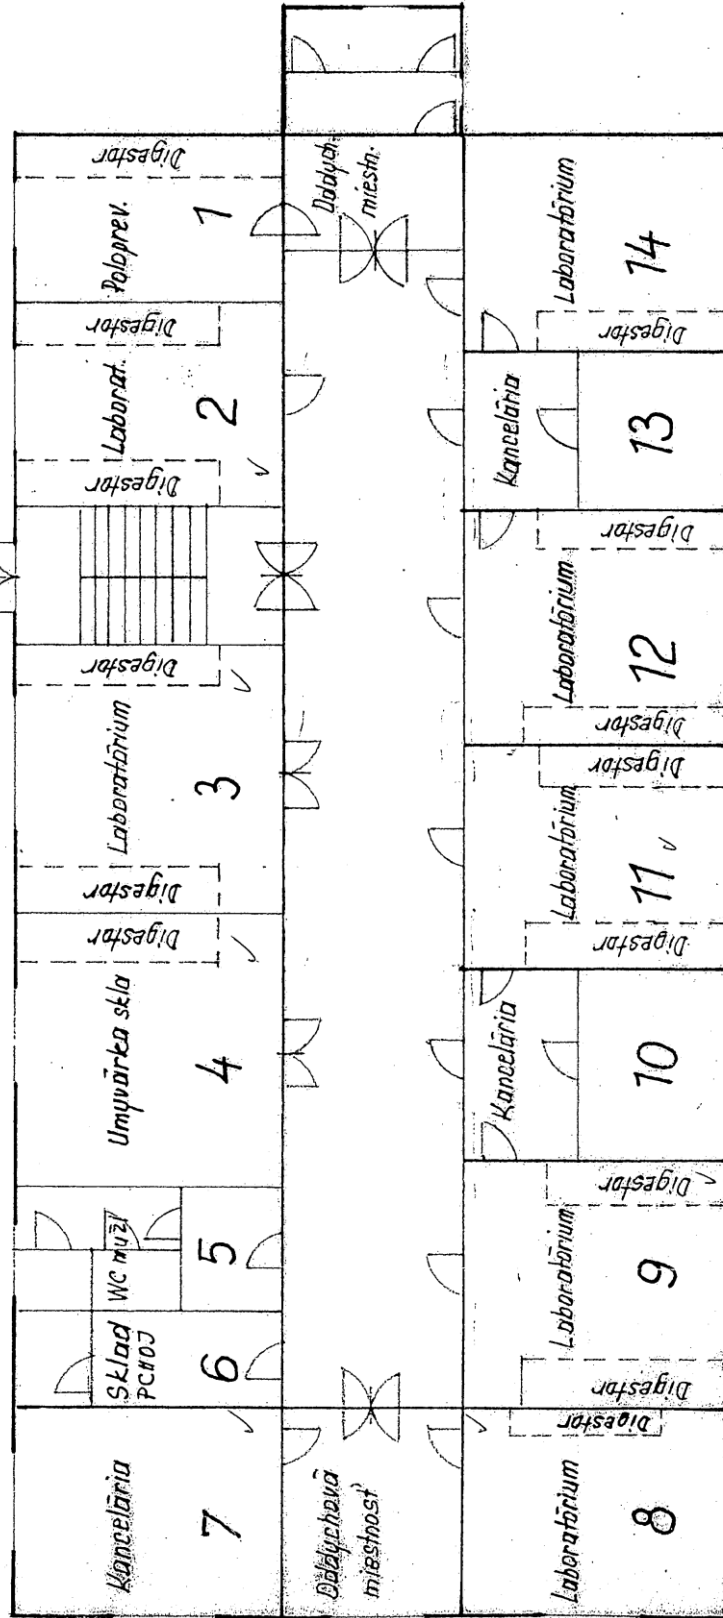

100-9-67