



REZ A-A  
M = 1:20

"VO2"

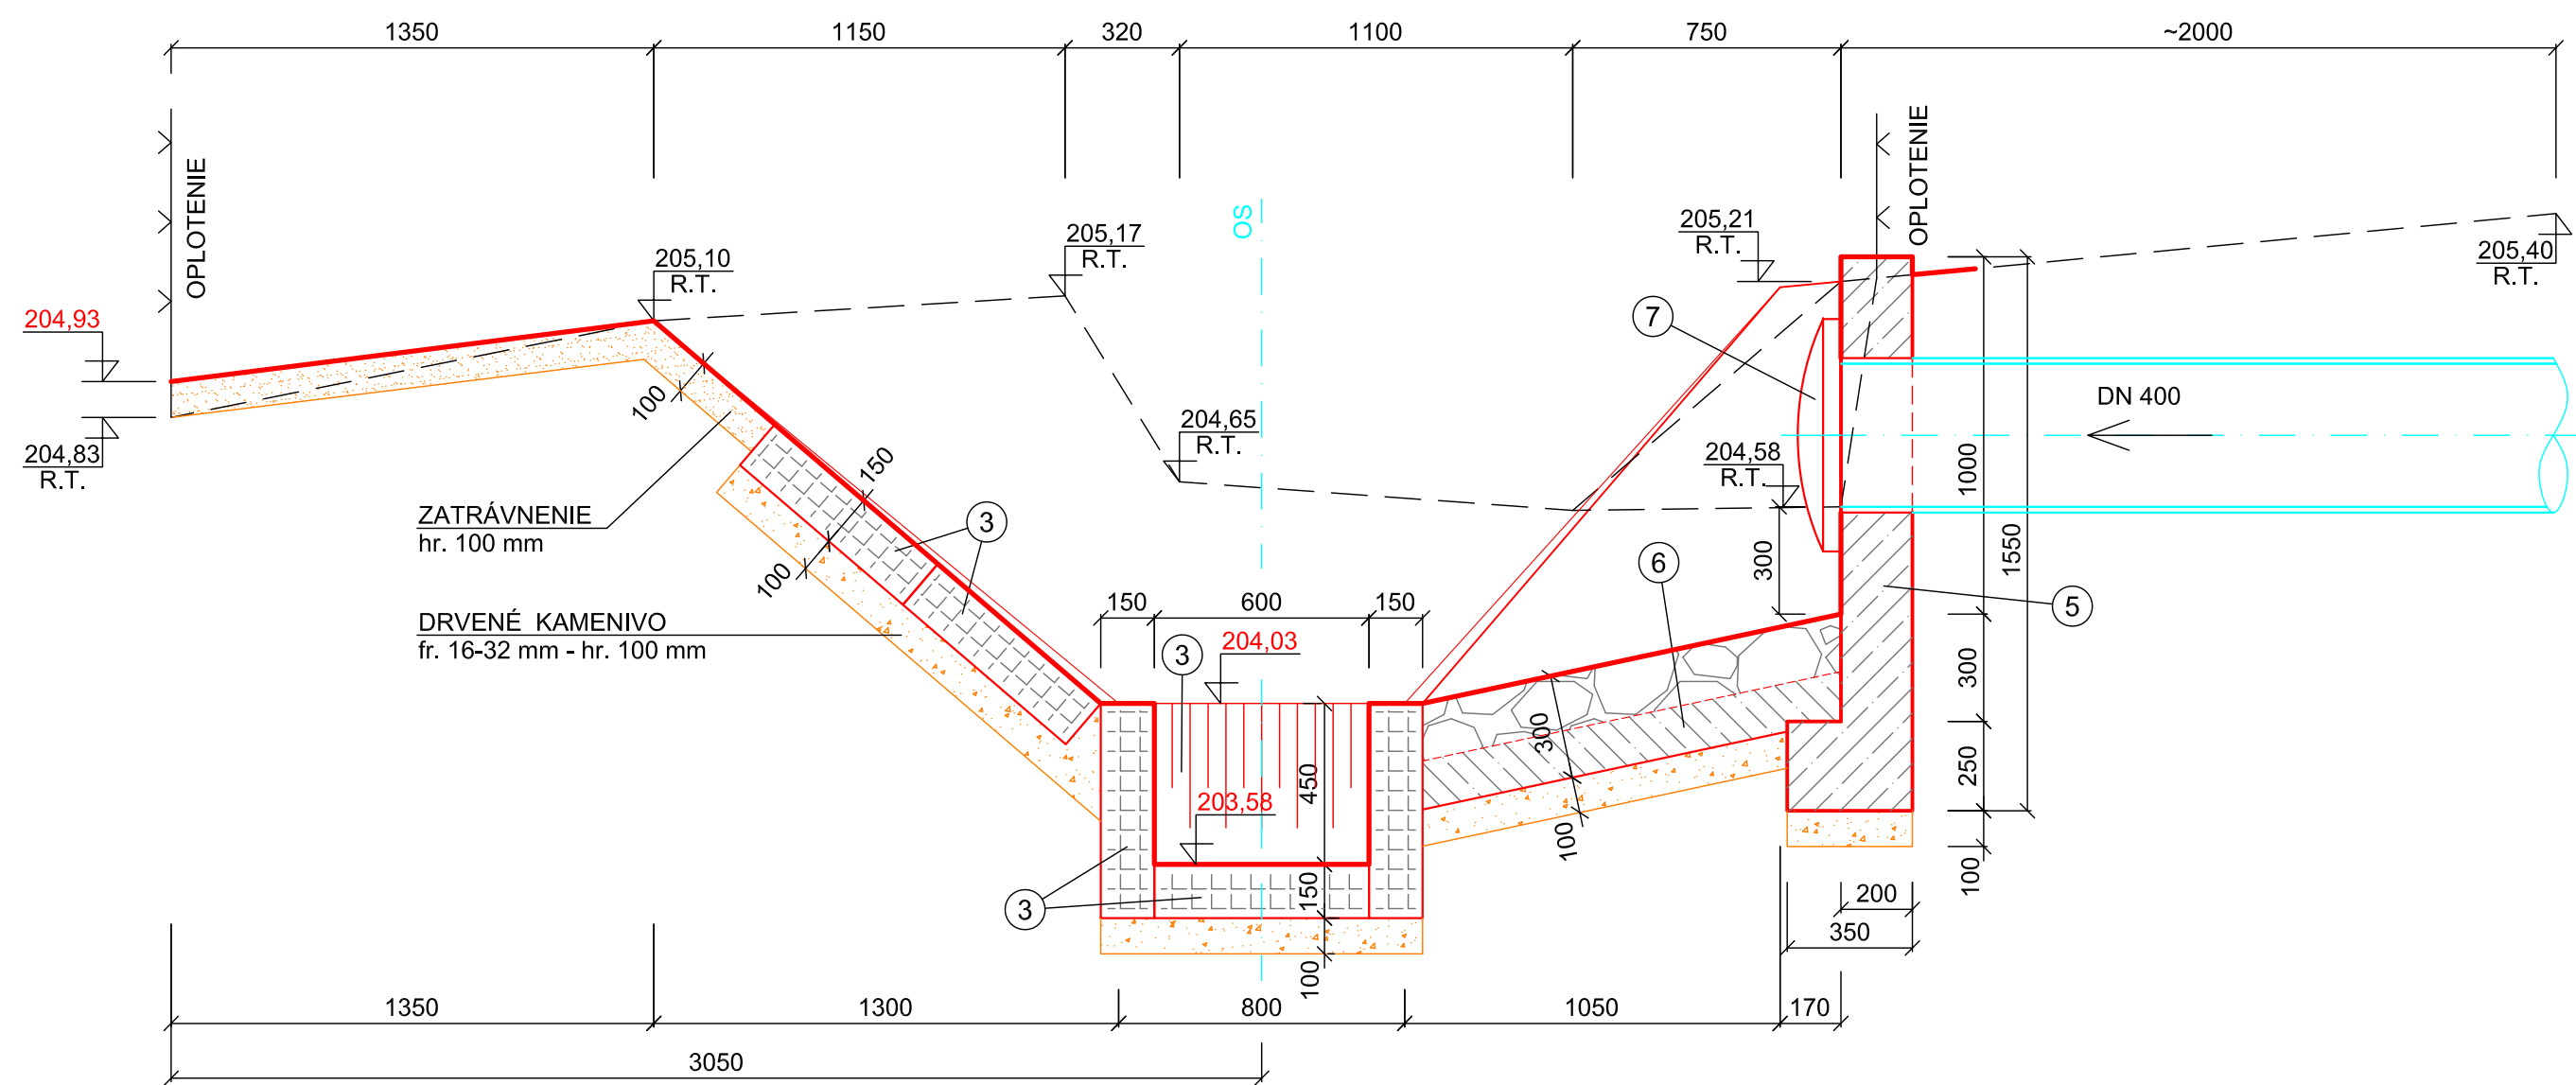

REZ B-B  
M = 1:20

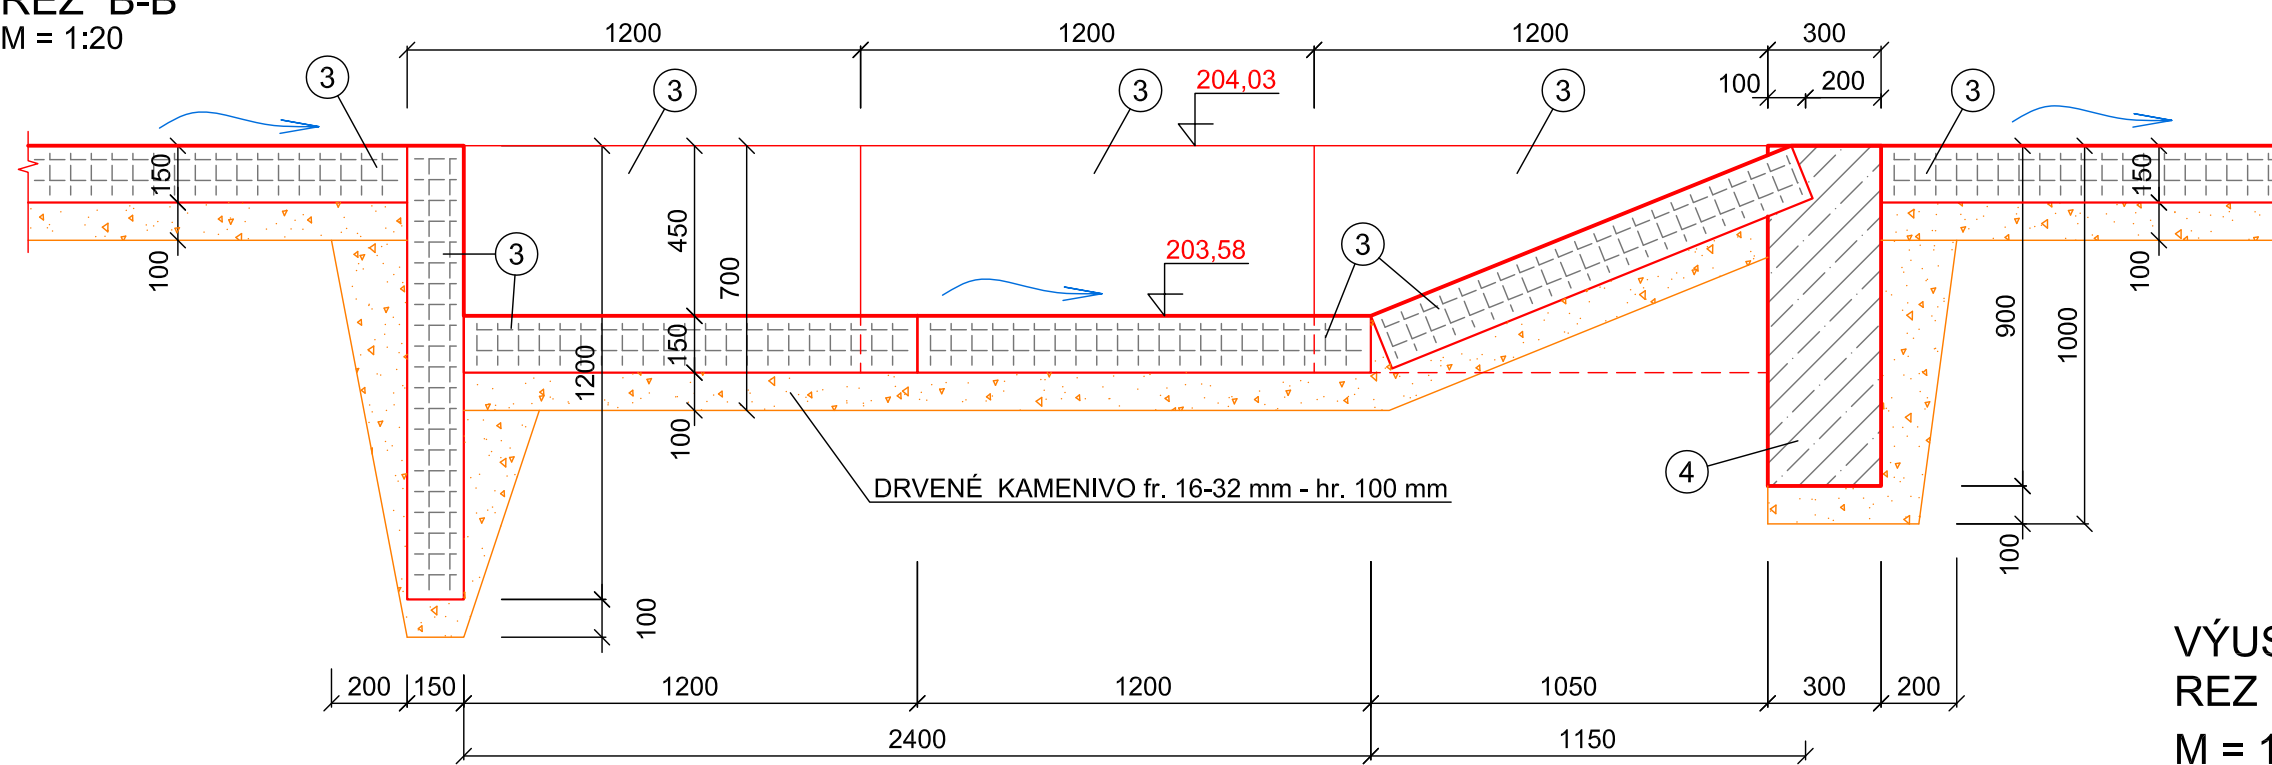

VÝUSTNÝ OBJEKT "VO2"  
REZ A-A, B-B  
M = 1:20