









VÝKAZ MATERIÁLU

DIEL - TYP "Z4"													
P.d.	Popis	Prierez	Šírka	Výška (hrúbka)	Dĺžka	Počet	Dĺžka spolu	Plocha (priet.rezu)	Hmotn.	Hmot. spolu	Plocha spolu (nater PKO)	Počet kotiev	
(1)	(2)	(3)	(4)	(5)	(6)	(7)	(8=6x7)	(9=4x5)	(10)	(11=8x10)	(12=4(4,5,8))	(13)	
1	Madlo	UPEŠO	-	-	2190	1	2,19	-	5,59	12,24	0,469	-	
2	Stĺpk	UPEŠO	-	-	900	3	2,7	-	5,59	15,09	0,578	-	
3	Posúzdna výplň	L25x25x3	-	-	1050	4	4,2	-	1,11	4,45	0,420	-	
4	Kotievna doska	P10	170	10	200	3	0,8	0,00170	7850	8,91	0,228	-	
5	Chemická kotva	-	-	-	180	12	2,16	-	0,16	0,35	-	-	
SPOLU										f ks	46,3	1,69	24
										f ks	46,3	1,69	24

DIEL - TYP "Z5"													
P.d.	Popis	Prierez	Šírka	Výška (hrúbka)	Dĺžka	Počet	Dĺžka spolu	Plocha (priet.rezu)	Hmotn.	Hmot. spolu	Plocha spolu (nater PKO)	Počet kotiev	
(1)	(2)	(3)	(4)	(5)	(6)	(7)	(8=6x7)	(9=4x5)	(10)	(11=8x10)	(12=4(4,5,8))	(13)	
1	Madlo	UPEŠO	-	-	5470	1	5,47	-	5,59	30,58	1,171	-	
2	Stĺpk	UPEŠO	-	-	900	4	3,6	-	5,59	20,12	0,770	-	
3	Posúzdna výplň	L25x25x3	-	-	1700	6	10,2	-	1,11	11,32	1,020	-	
4	Kotievna doska	P10	170	10	200	4	0,8	0,00170	7850	10,88	0,352	-	
5	Chemická kotva	-	-	-	180	16	2,88	-	0,16	0,48	-	-	
SPOLU										f ks	73,2	3,26	16
										f ks	73,2	3,26	16

DIEL - TYP "Z6"													
P.d.	Popis	Prierez	Šírka	Výška (hrúbka)	Dĺžka	Počet	Dĺžka spolu	Plocha (priet.rezu)	Hmotn.	Hmot. spolu	Plocha spolu (nater PKO)	Počet kotiev	
(1)	(2)	(3)	(4)	(5)	(6)	(7)	(8=6x7)	(9=4x5)	(10)	(11=8x10)	(12=4(4,5,8))	(13)	
1	Madlo	UPEŠO	-	-	6500	1	6	-	5,59	33,54	1,254	-	
2	Stĺpk	UPEŠO	-	-	2050	4	8,2	-	5,59	45,84	1,755	-	
3	Posúzdna výplň	L25x25x3	-	-	1950	6	11,7	-	1,11	12,99	1,170	-	
SPOLU										f ks	92,4	4,27	-
										f ks	92,4	4,27	-

VÝKAZ MATERIÁLU SPOLU (VŠETKY DIELY ZÁBRADLIA)										206 kg	9,2 m2	40 ks
--	--	--	--	--	--	--	--	--	--	--------	--------	-------

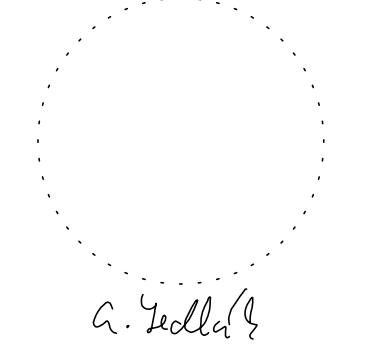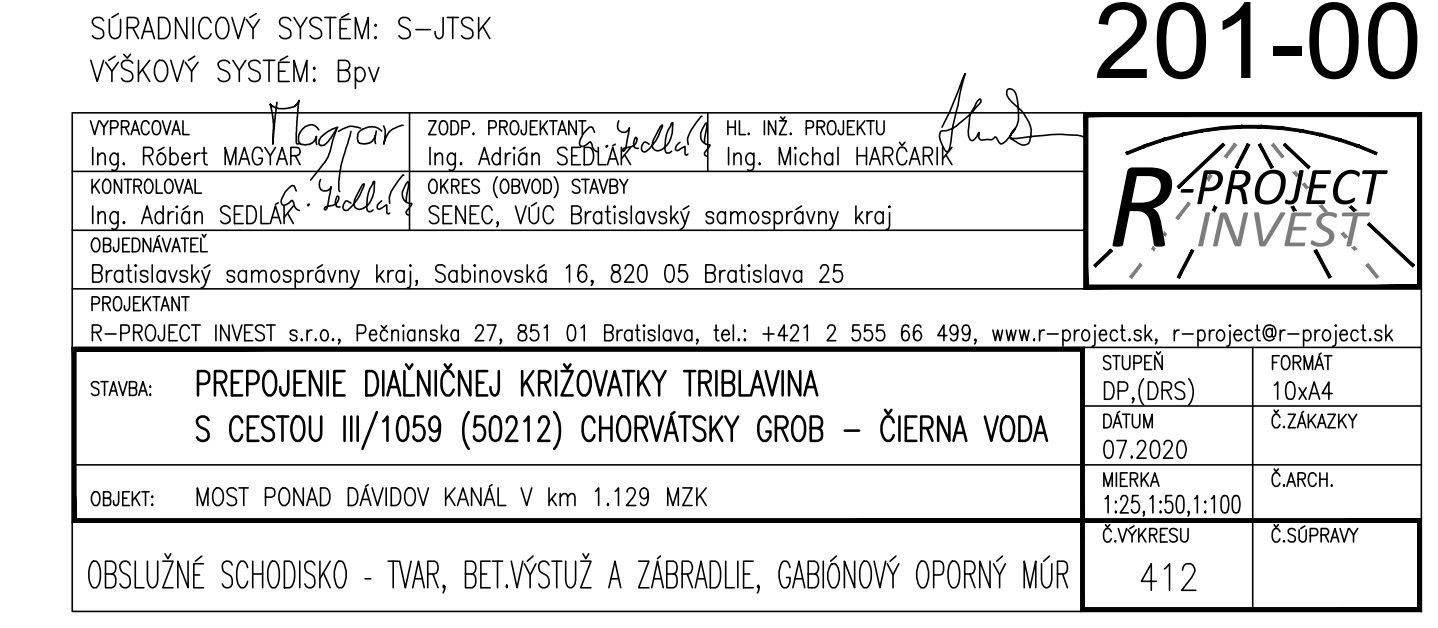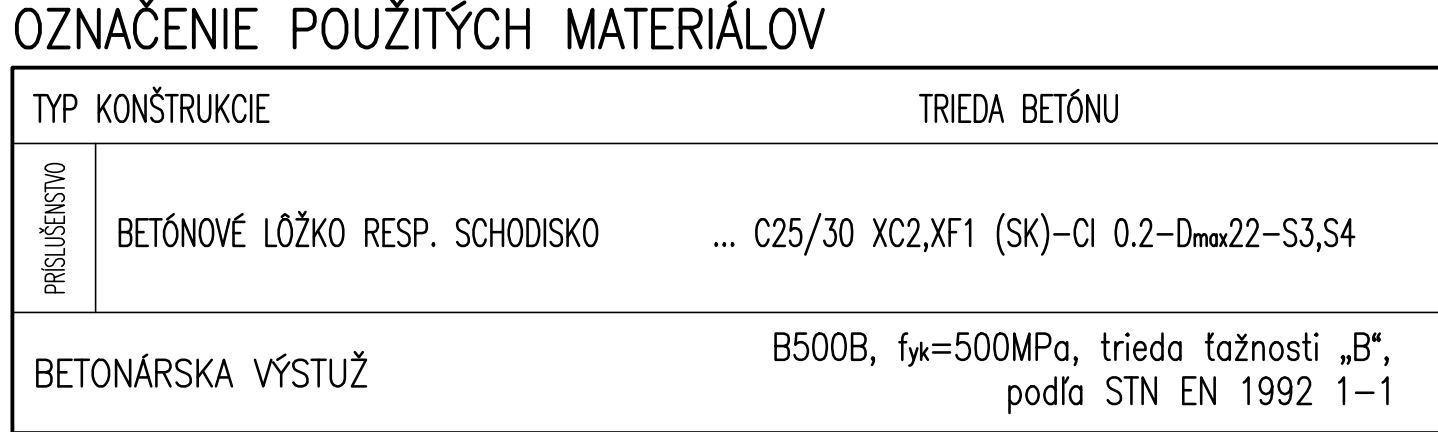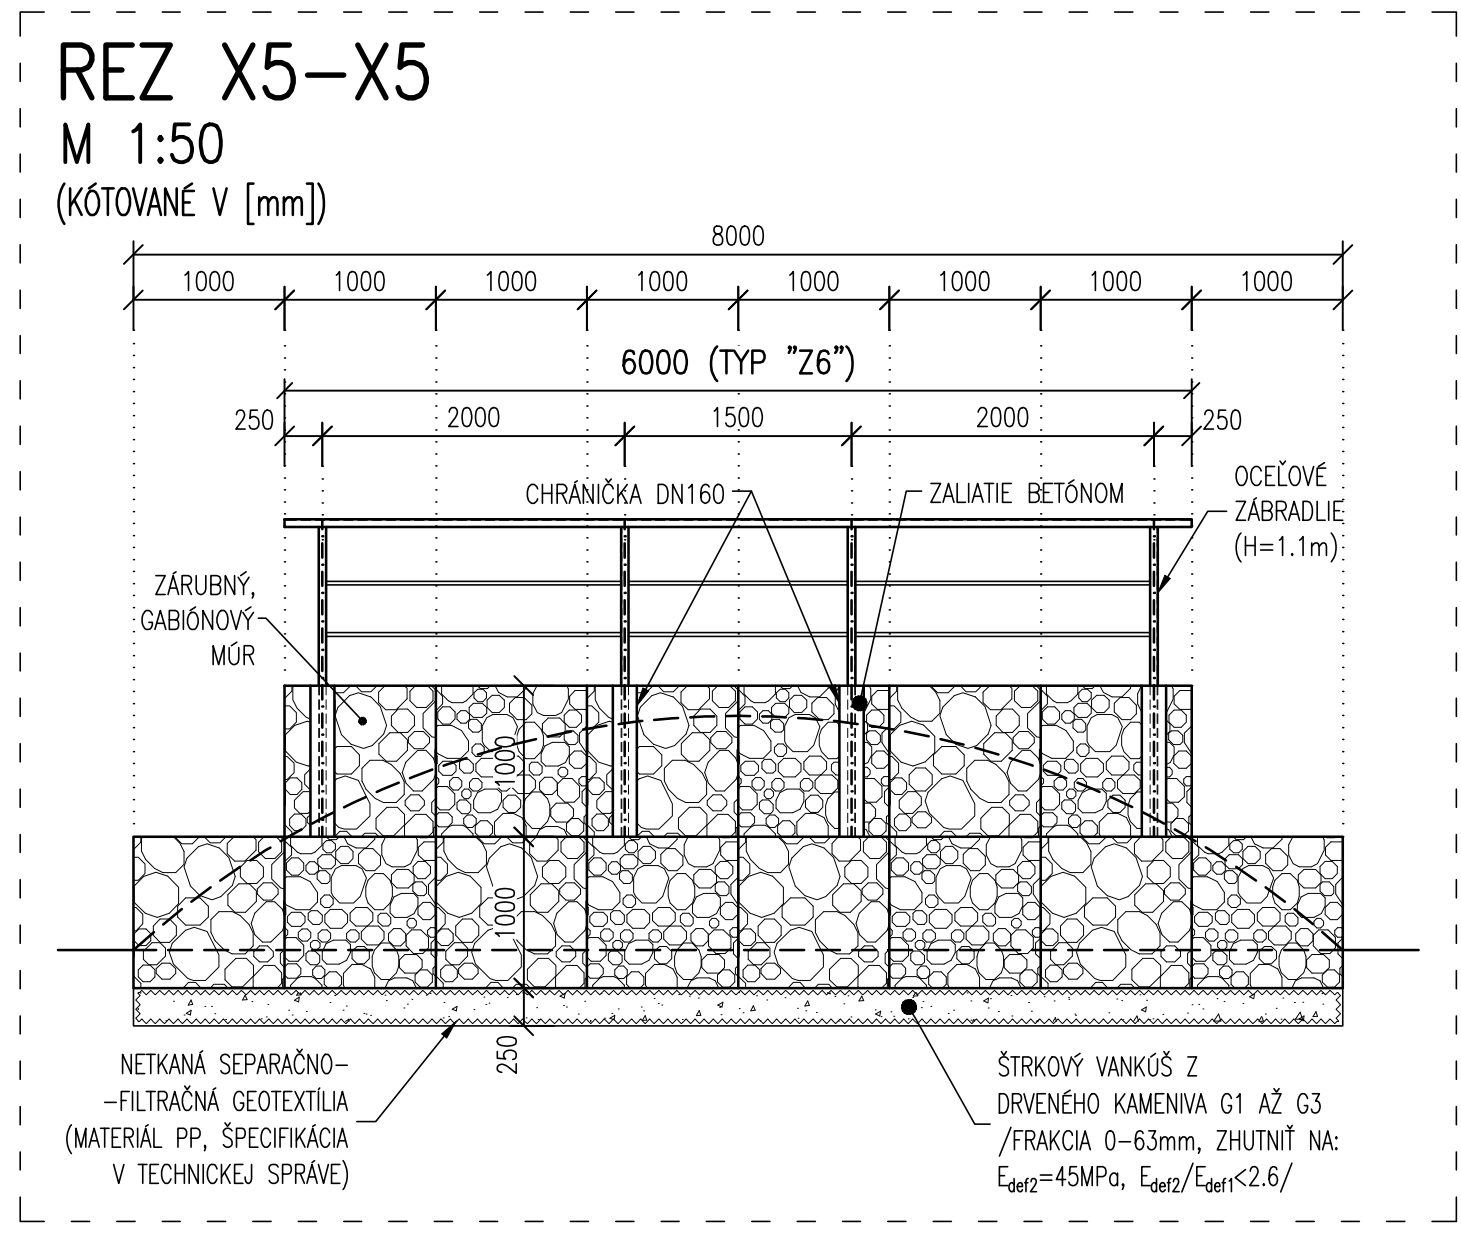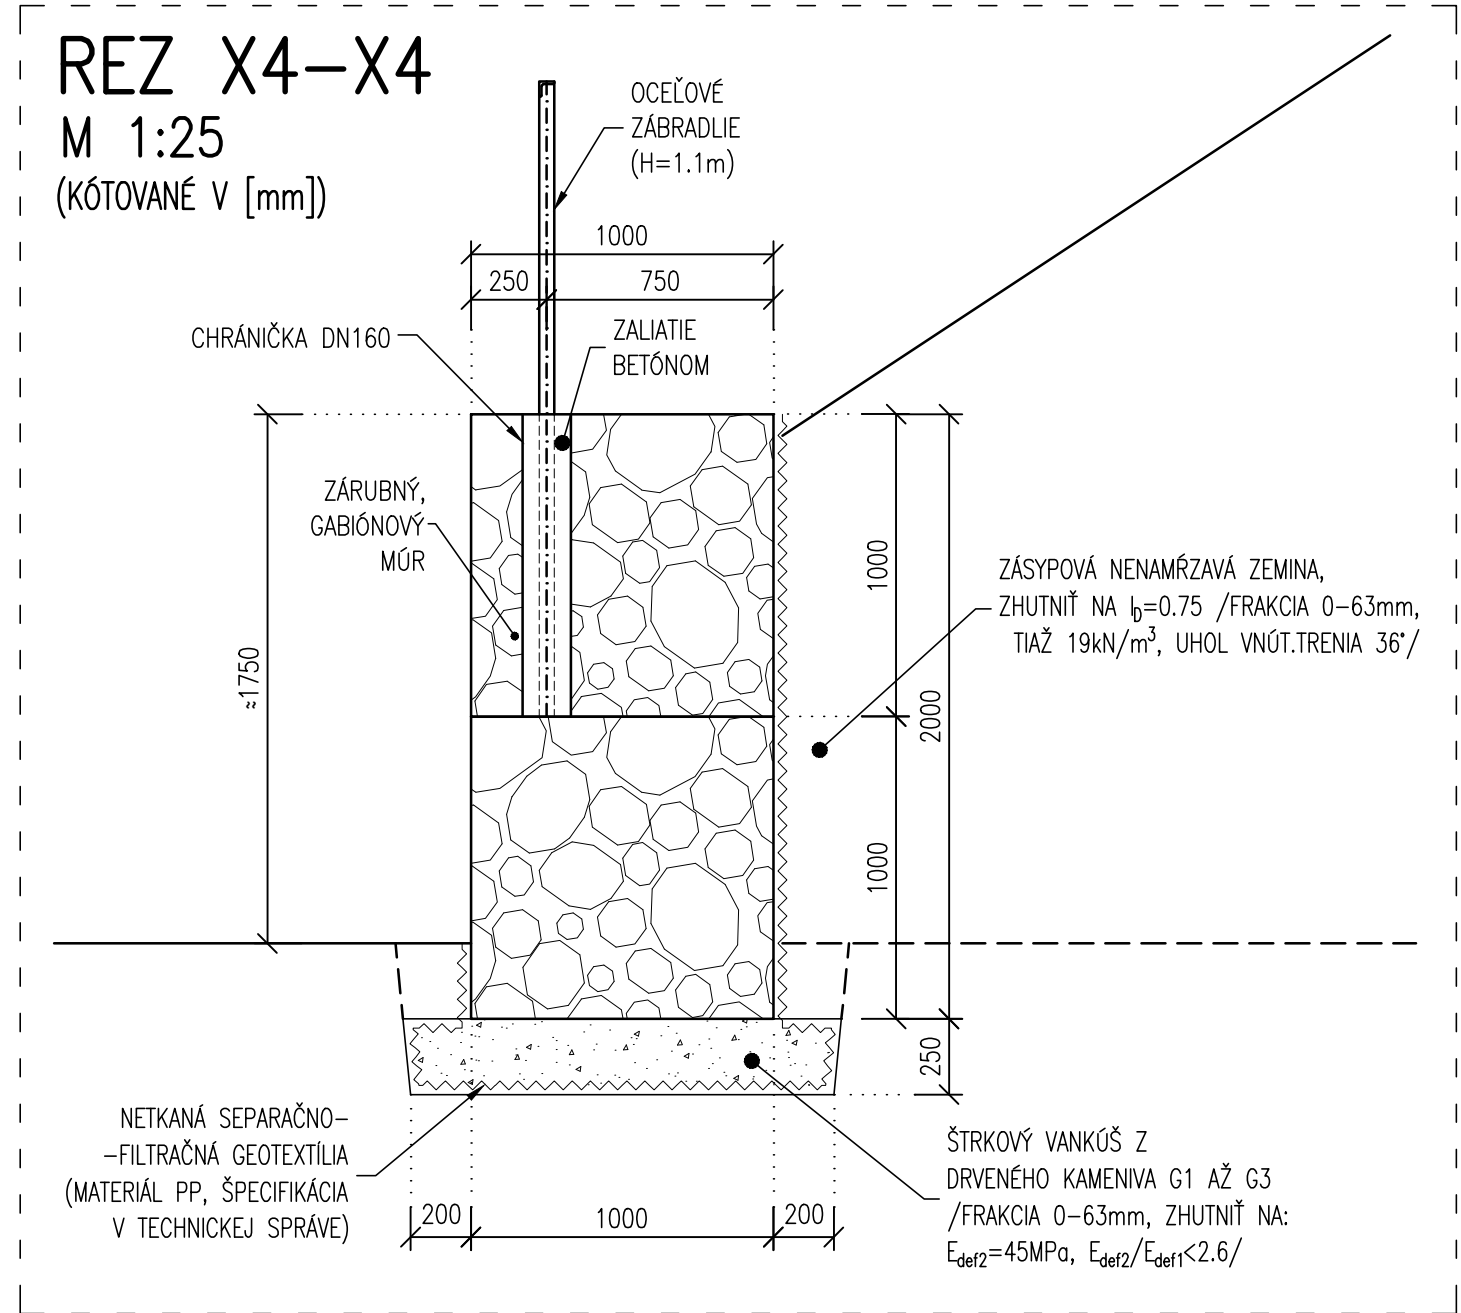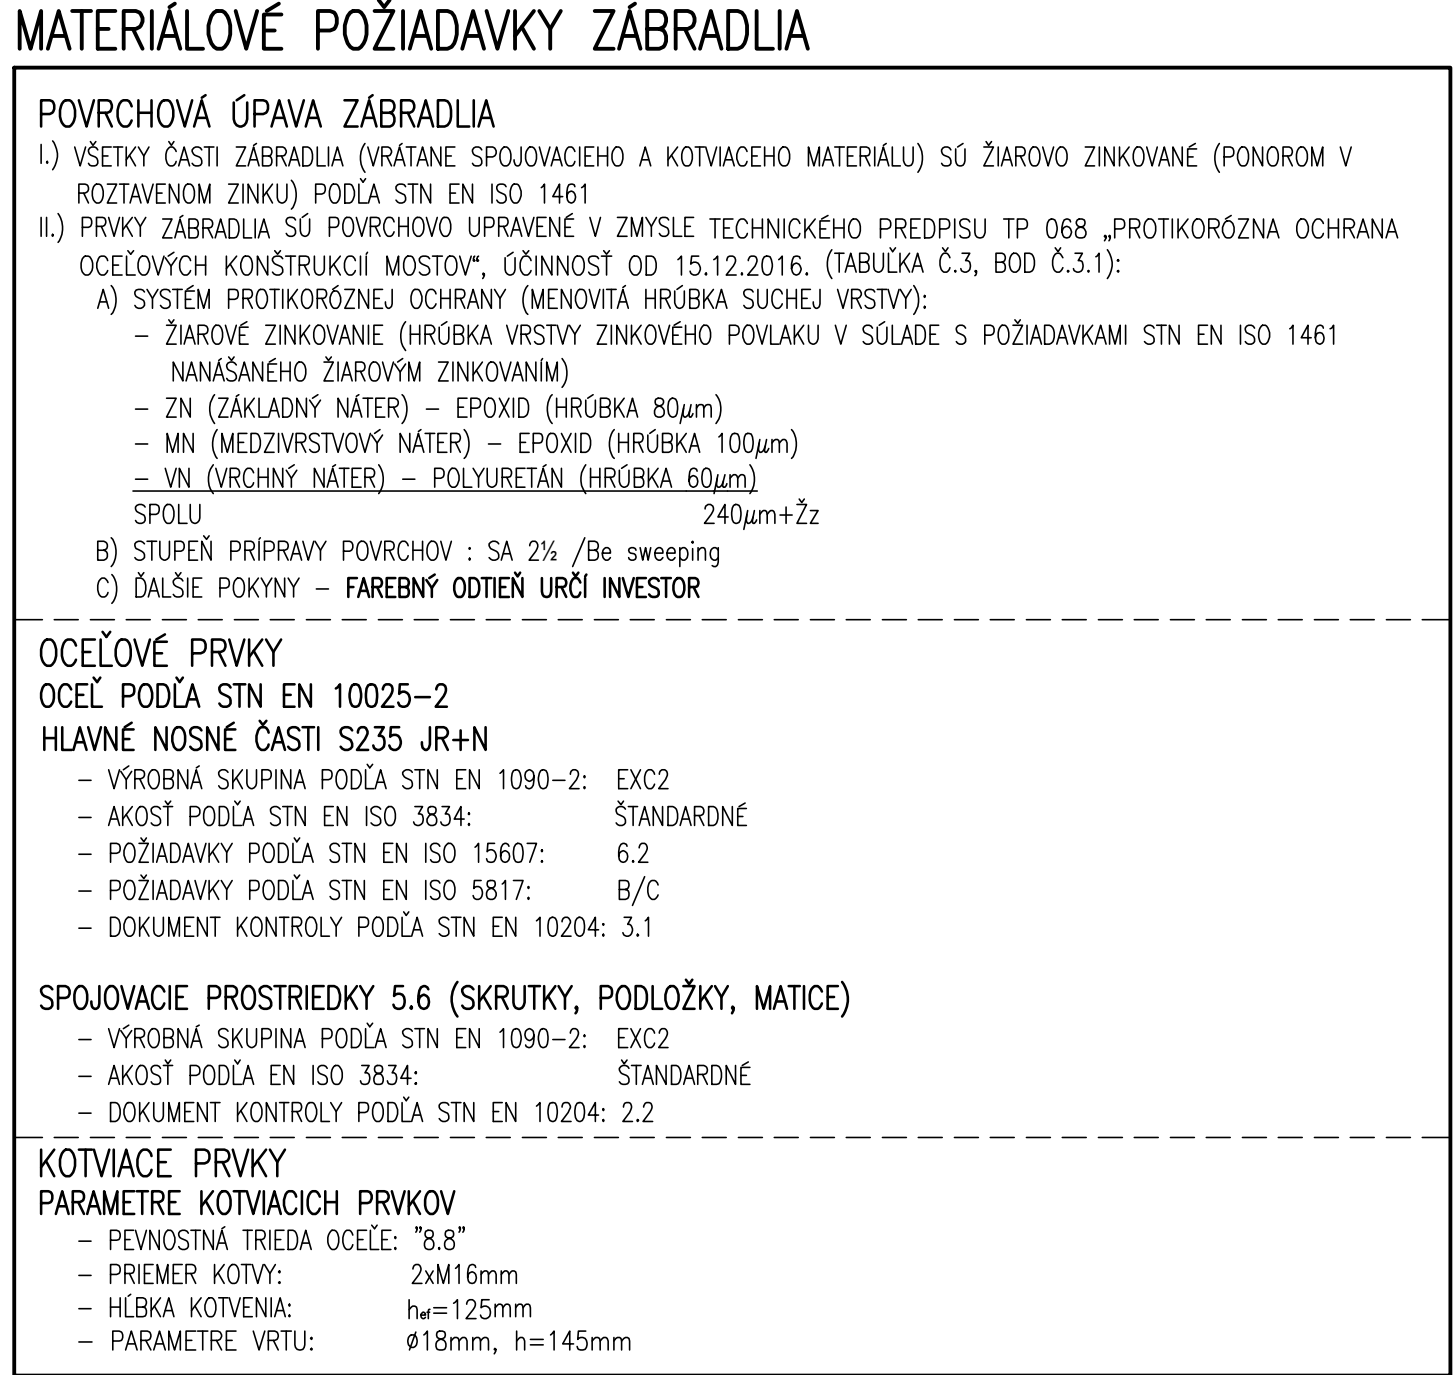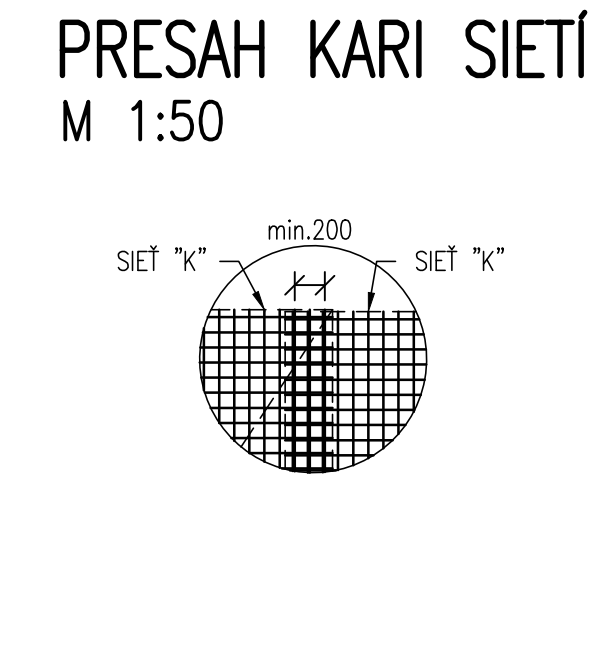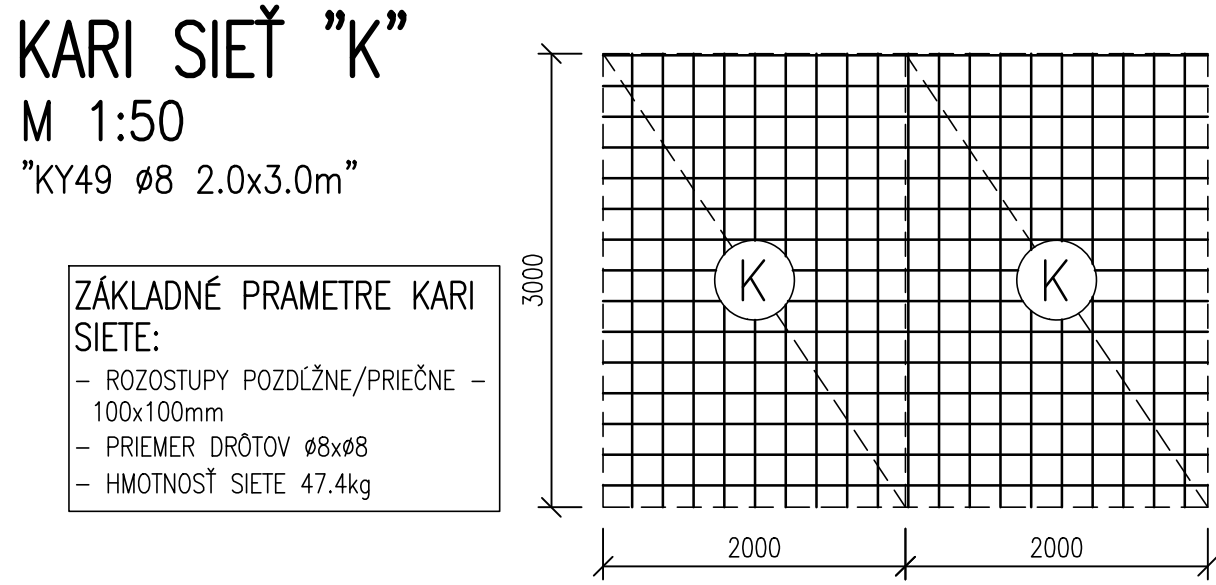

D
201-00