



A - A

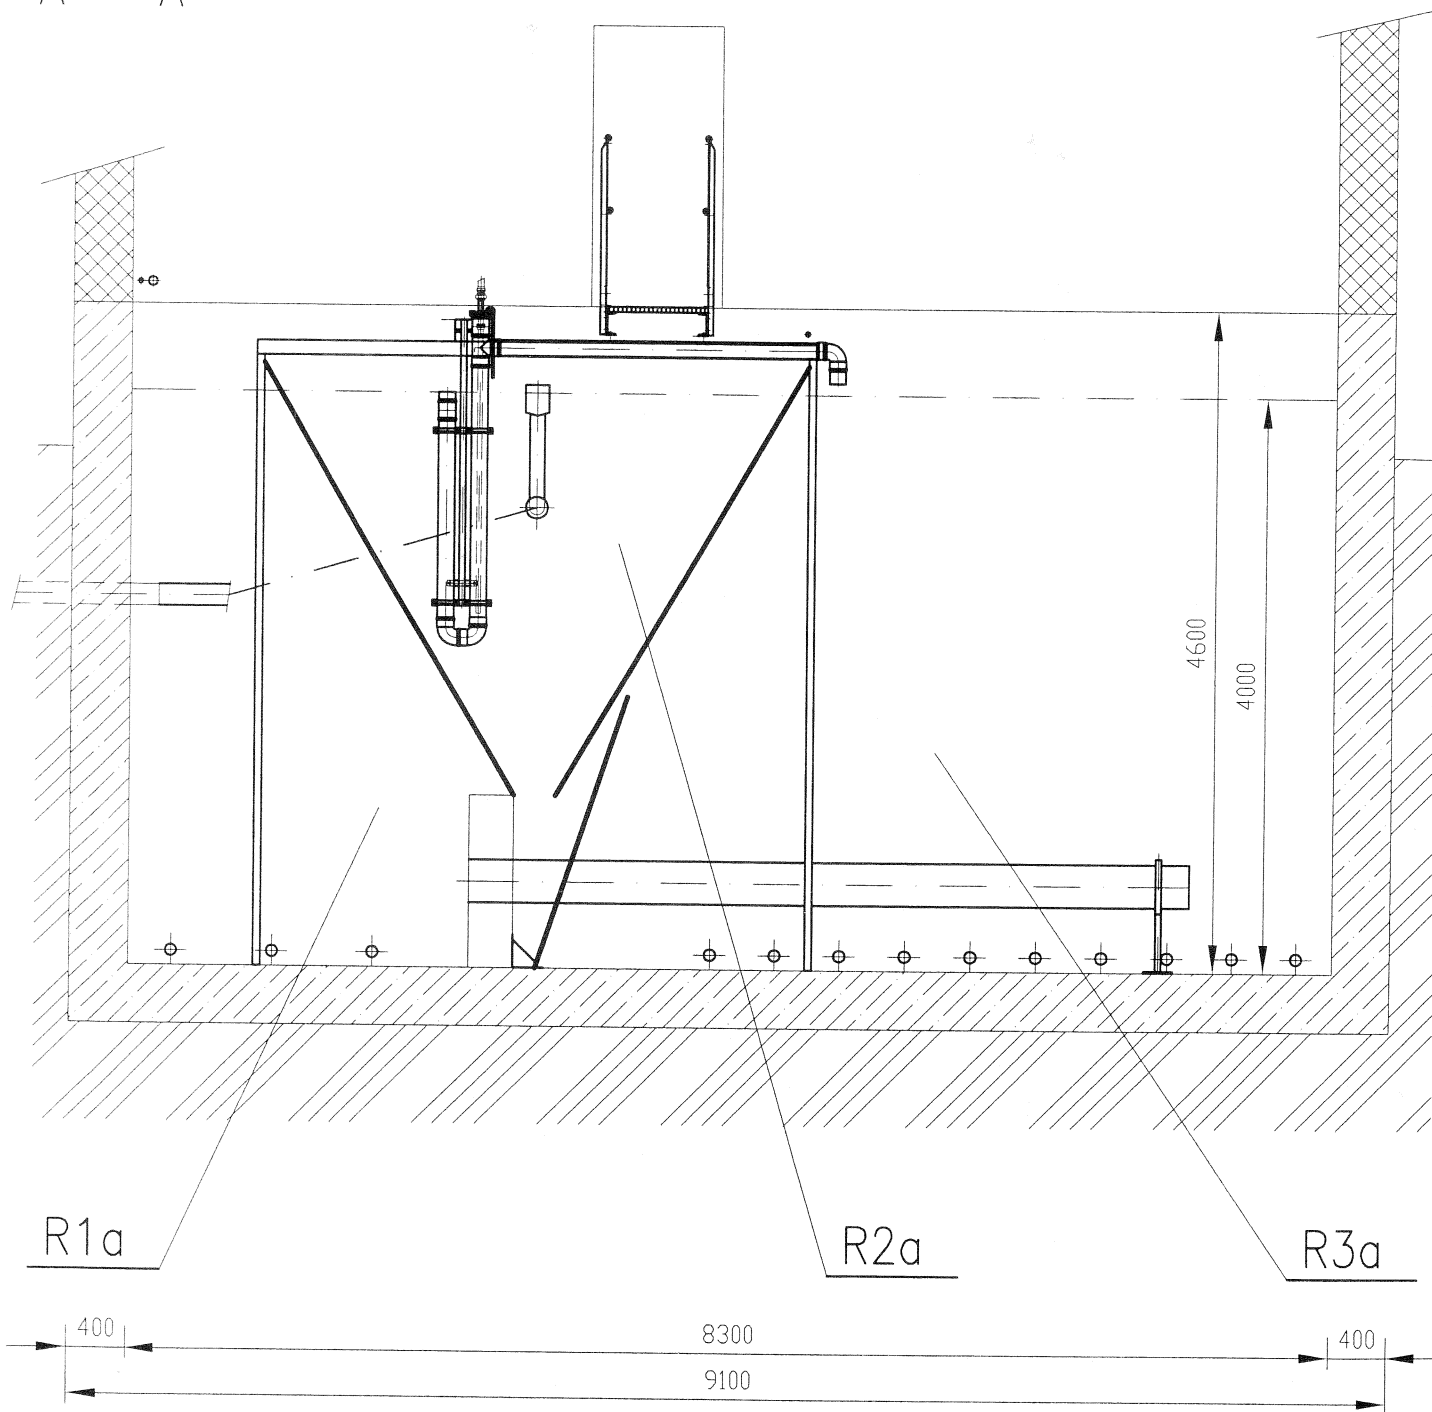

$\pm 0 \equiv 513,500$

ZODPOVEDNY PROJEKTANT		VYPRACOVAL	KONTROLOVAL	 PRESTA spol.s r.o. Strojnícka 97, 821 05 BRATISLAVA tel : 43410667-70, fax : 43295202	
ING. TKACOV		ING. TKACOV			
INVESTOR		Obec Teplicka			
P.C.V.	REZY	MIERKA : 1 : 50			
NAZOV STAVBY A LOKALITA					DATUM 11/2008
SO 02 CISTIAREN ODPADOVYCH VOD /COV/ TEPLICKA - ZMENA					STUPEN DOK. SP + RS
					CISLO ZAK. 09 / 08 / PRS
					FORMAT 1 x A4
OBSAH REZ A - A					CISLO VYKRESU ZTT - 5
Prijemca tohto vykresu je zaviazany dodrzat dovernost. Ziadna cast tohto dokumentu nesmie byt rozmnozovana a distribuovana v ziadnej forme a ziadnym sposobom sa nesmie uchovavat v databazach, bez predchadzajuceho pisomneho suhlasu. Tento projekt je nasim dusevnym majetkom a je pod copirightom. Vsetky prava su vyhradene.					