

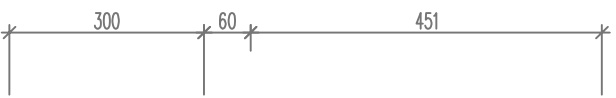


pozdlžny rez

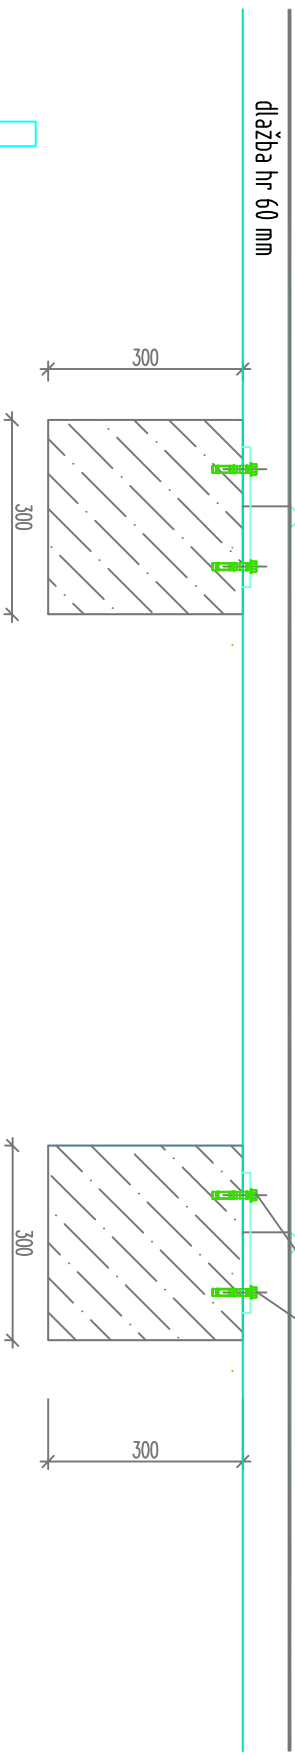

priečny rez

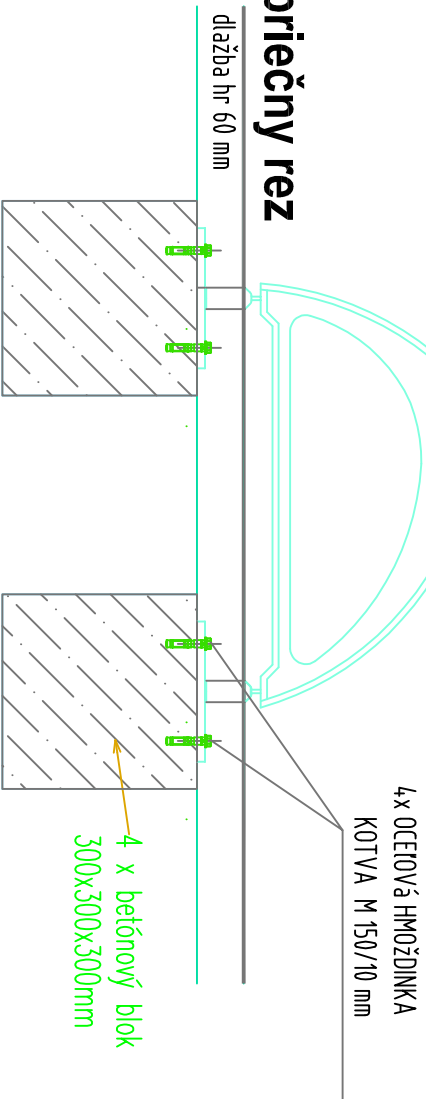

KOTVENIE LAVIČKY S OPERADLOM
KOTVENIE LAVIČKY M 1 : 10

002/3