



PRIEČNY REZ A-A KM 0,001 000

M 1:50

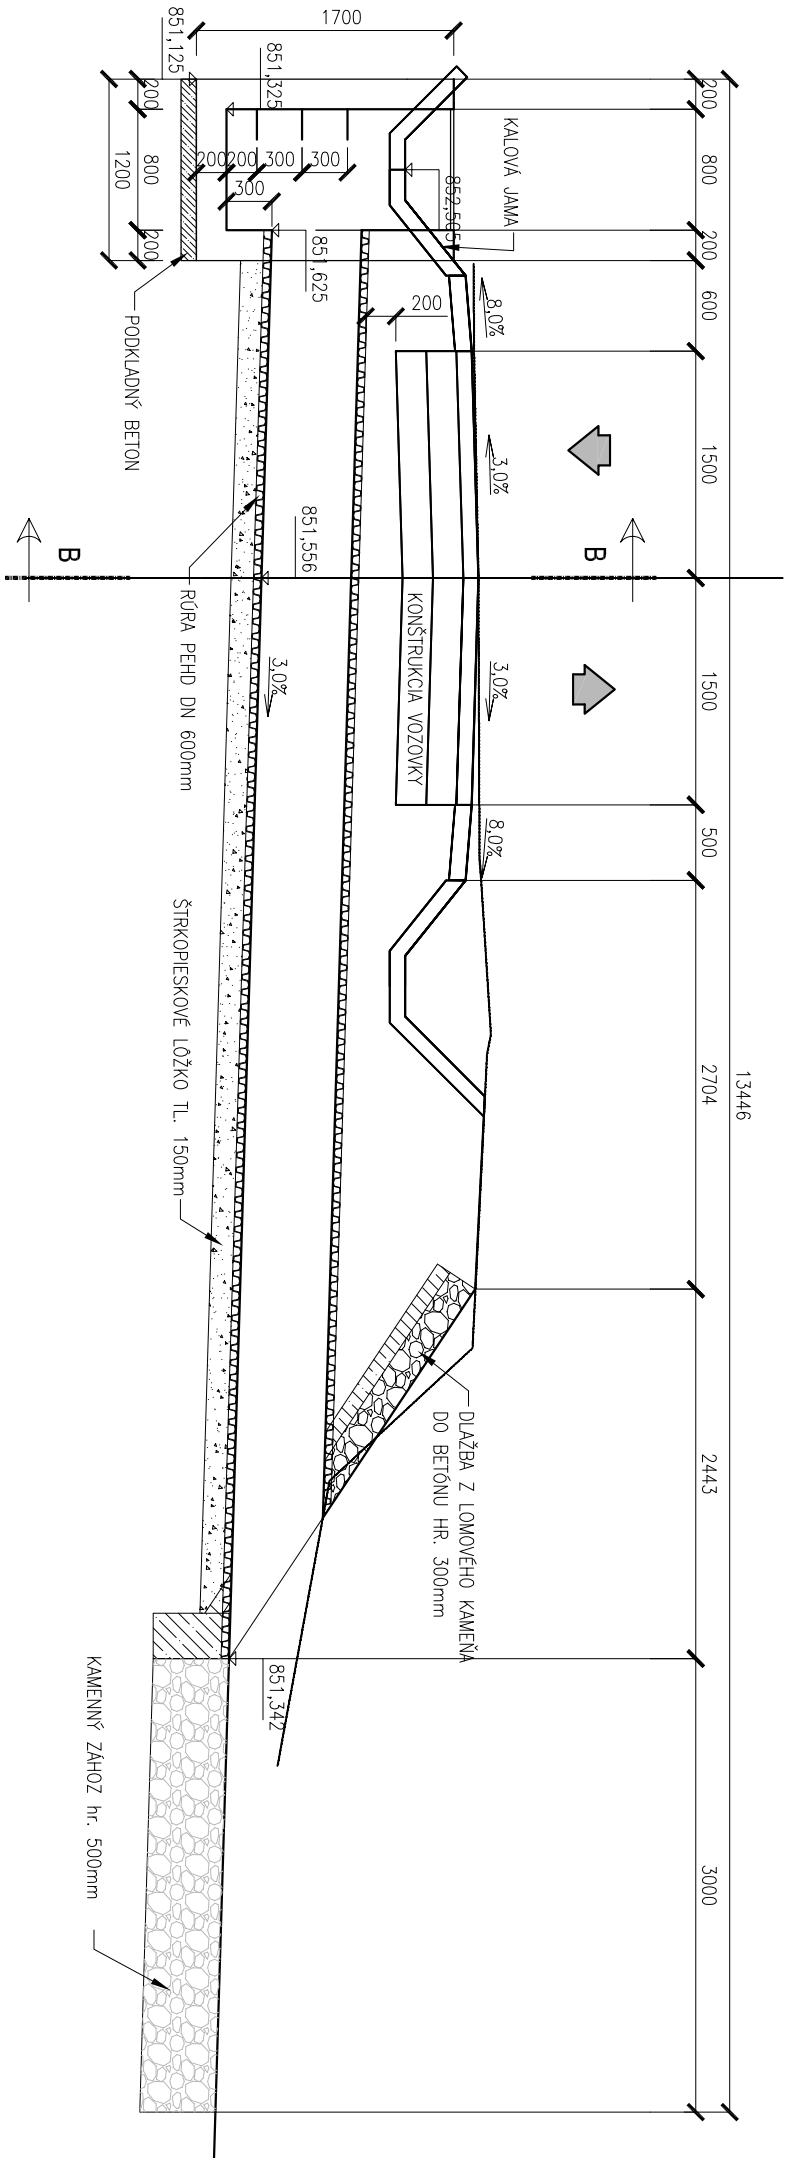


POZDĹŽNY REZ B-B M 1:50

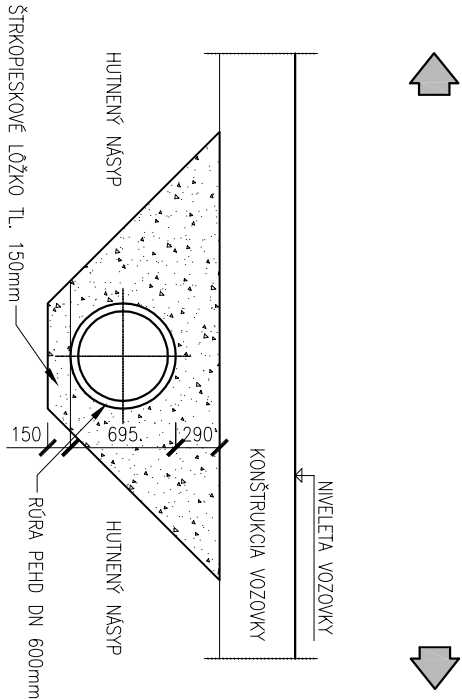

PÔDORYS KM 0,001 000

M 1:100

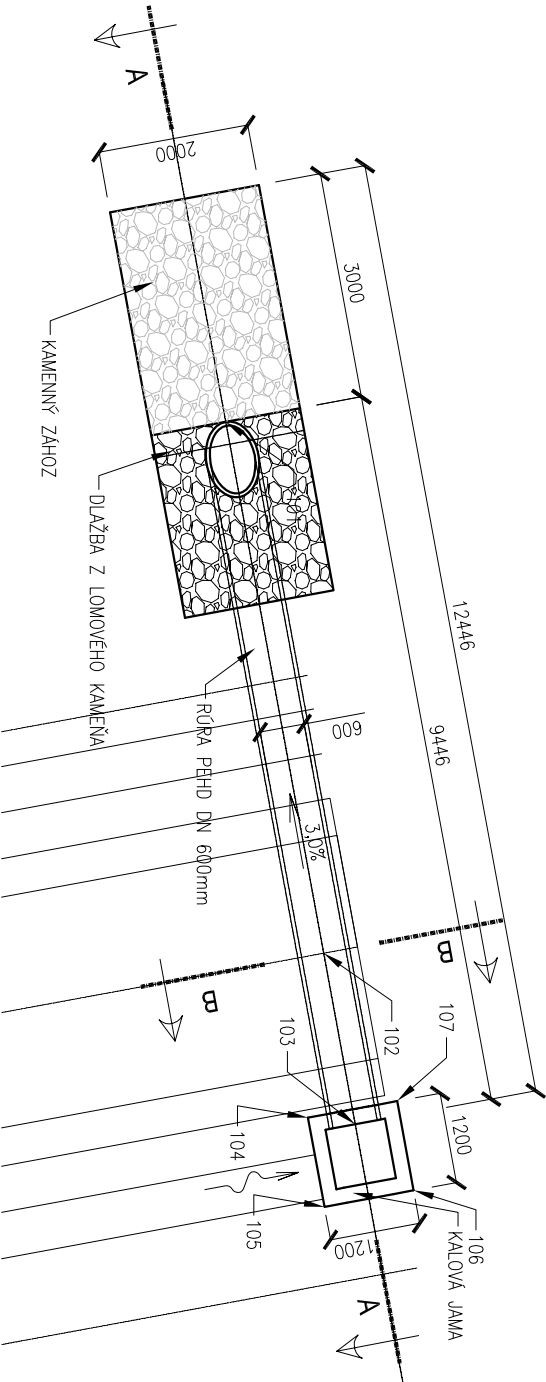

TABULKA SURADNIC BODOV

Č. BODU	Y	X	Z	POZNÁMKA
101	378566,780	1175027,867	851,342	
102	378559,753	1175026,572	851,556	
103	378557,491	1175026,155	851,625	
104	378557,579	1175026,780	851,125	
105	378556,399	1175026,562	851,125	
106	378556,616	1175025,382	851,125	
107	378557,796	1175025,600	851,125	

SO 01

POZNÁMKA:
PRED ZAHÁJENÍM STAVEBNÝCH PRÁČ JE NUTNÉ VYTÝČIŤ VŠETKY INŽINIERSKE SIETE ICH SPRÁVCAMI !!!

ZÁKAZKA:

ZÁKAZKA:						<div><div>daqqe</div><div>DAQE Slovakia s.r.o.</div><div>Univerzitná 25, 010 08 Žilina</div><div>+421 908 047 197</div><div>pitonak@daqqe.sk</div></div>																							
OBJEKT:																													
SO 01 - LESNÁ CESTA SIVŮ																													
PRÍLOHA:																													
PRIEPUST V KM 0,001 00																													
INVESTOR: Štátne lesy TANAP-u, 059 60 Tatranská Lomnica č. 66						ČÍSLO ZÁKAZKY:						15-033L																	
KRAJ: ŽILINSKÝ						OKRES: TVRDOŠÍN						K.Ú.: ZUBEREC						DÁTUM:						06/2015					
MANAŽÉR PROJEKTU:						ZODPOVEDNÝ PROJEKTANT:						FORMÁT						2x44											
ING. MARTIN PITONÁK, PHD.						ING. LUKÁŠ ROLKO						KONTROLOVAL:						ČÍSLO PRÍLOHY:						SÚPRAVA:					
NAVRHOJ - VYPRACOVAL:						ING. MARTIN PITONÁK, PHD.						09.1																	