


PODORYS PRIZEMIA m 1:100

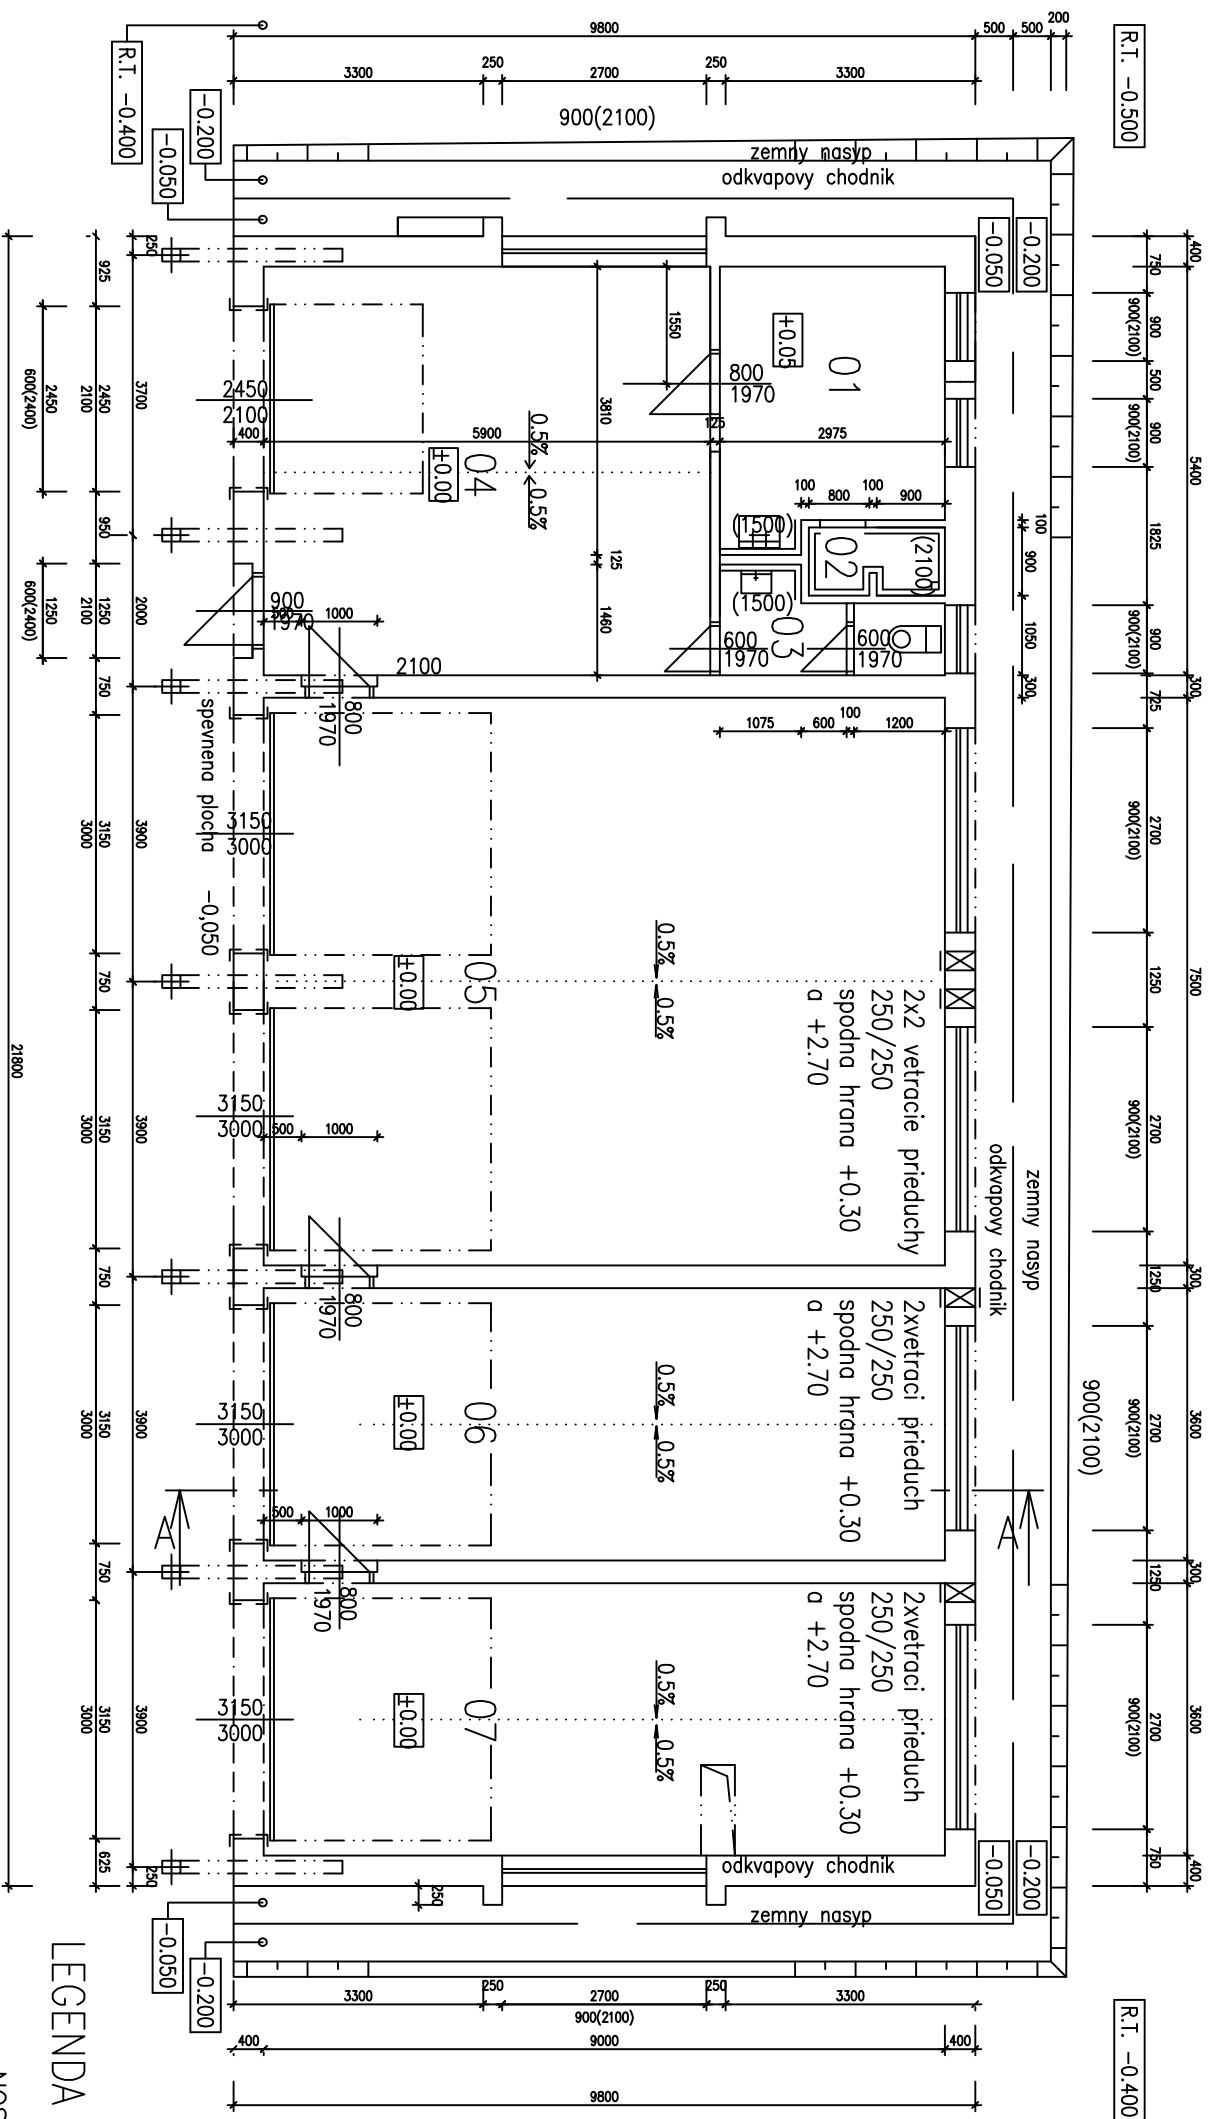

SKLADBA PODLAH


" d	PVC	5mm
	CEMENTOVY POTER	55mm
	POLYSTYREN	40mm
	BETONOVA MAZANINA	100mm
"i," b	KERAMICKA DLAZBA	10mm
	CEMENTOVY POTER	50mm
	POLYSTYREN	40mm
	BETONOVA MAZANINA	100mm
" c	PRACHUZATVARACI	
	NATER	
	BETONOVA MAZANINA	150mm
	SO SIETOVINOU	

LEGENDA MURIV

- ☐ NOSNE OBVODOVE MURIVO Z TEHAL POROTHERM 38 NA MVC 25
- ☐ NOSNE VNUTORNE MURIVO A PARAPETNE MURIVO
Z TEHAL POROTHERM 30 NA MVC 25
- ☐ MURIVO PRIECOK Z PRIECKOVIEK CPD2 NA MVC 25

SO 07 - GARÁŽE

$\pm 0,00=500,40$

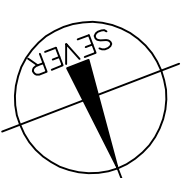

LEGENDA UCELU Miestnosti				
OZN.	UCEL Miestnosti	PLOCHA (m ²)	PODLAHA	POZNAMKA
01	DENNA Miestnost	10.50	"d"	belinovy obklad 1500
02	SPRCHA S PREDs.	1,62	"b"	belinovy obklad 2100
03	WC S PREDsIENOU	3,40	"b"	belinovy obklad 1500
04	UDRZBARSKA DIELNA	31,90	"c"	—
05	GARAŽOVE STANIE PRE 2 NAKL. VOZIDLA	67,50	"c"	—
06	GARAŽOVE STANIE PRE 1 NAKL. VOZIDLO	32,40	"c"	
07	GARAŽOVE STANIE PRE 1 NAKL. VOZIDLO	32,40	"c"	

[illegible]