

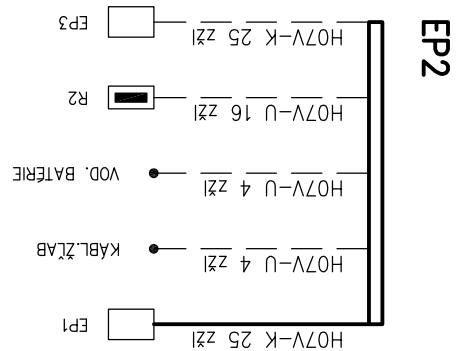
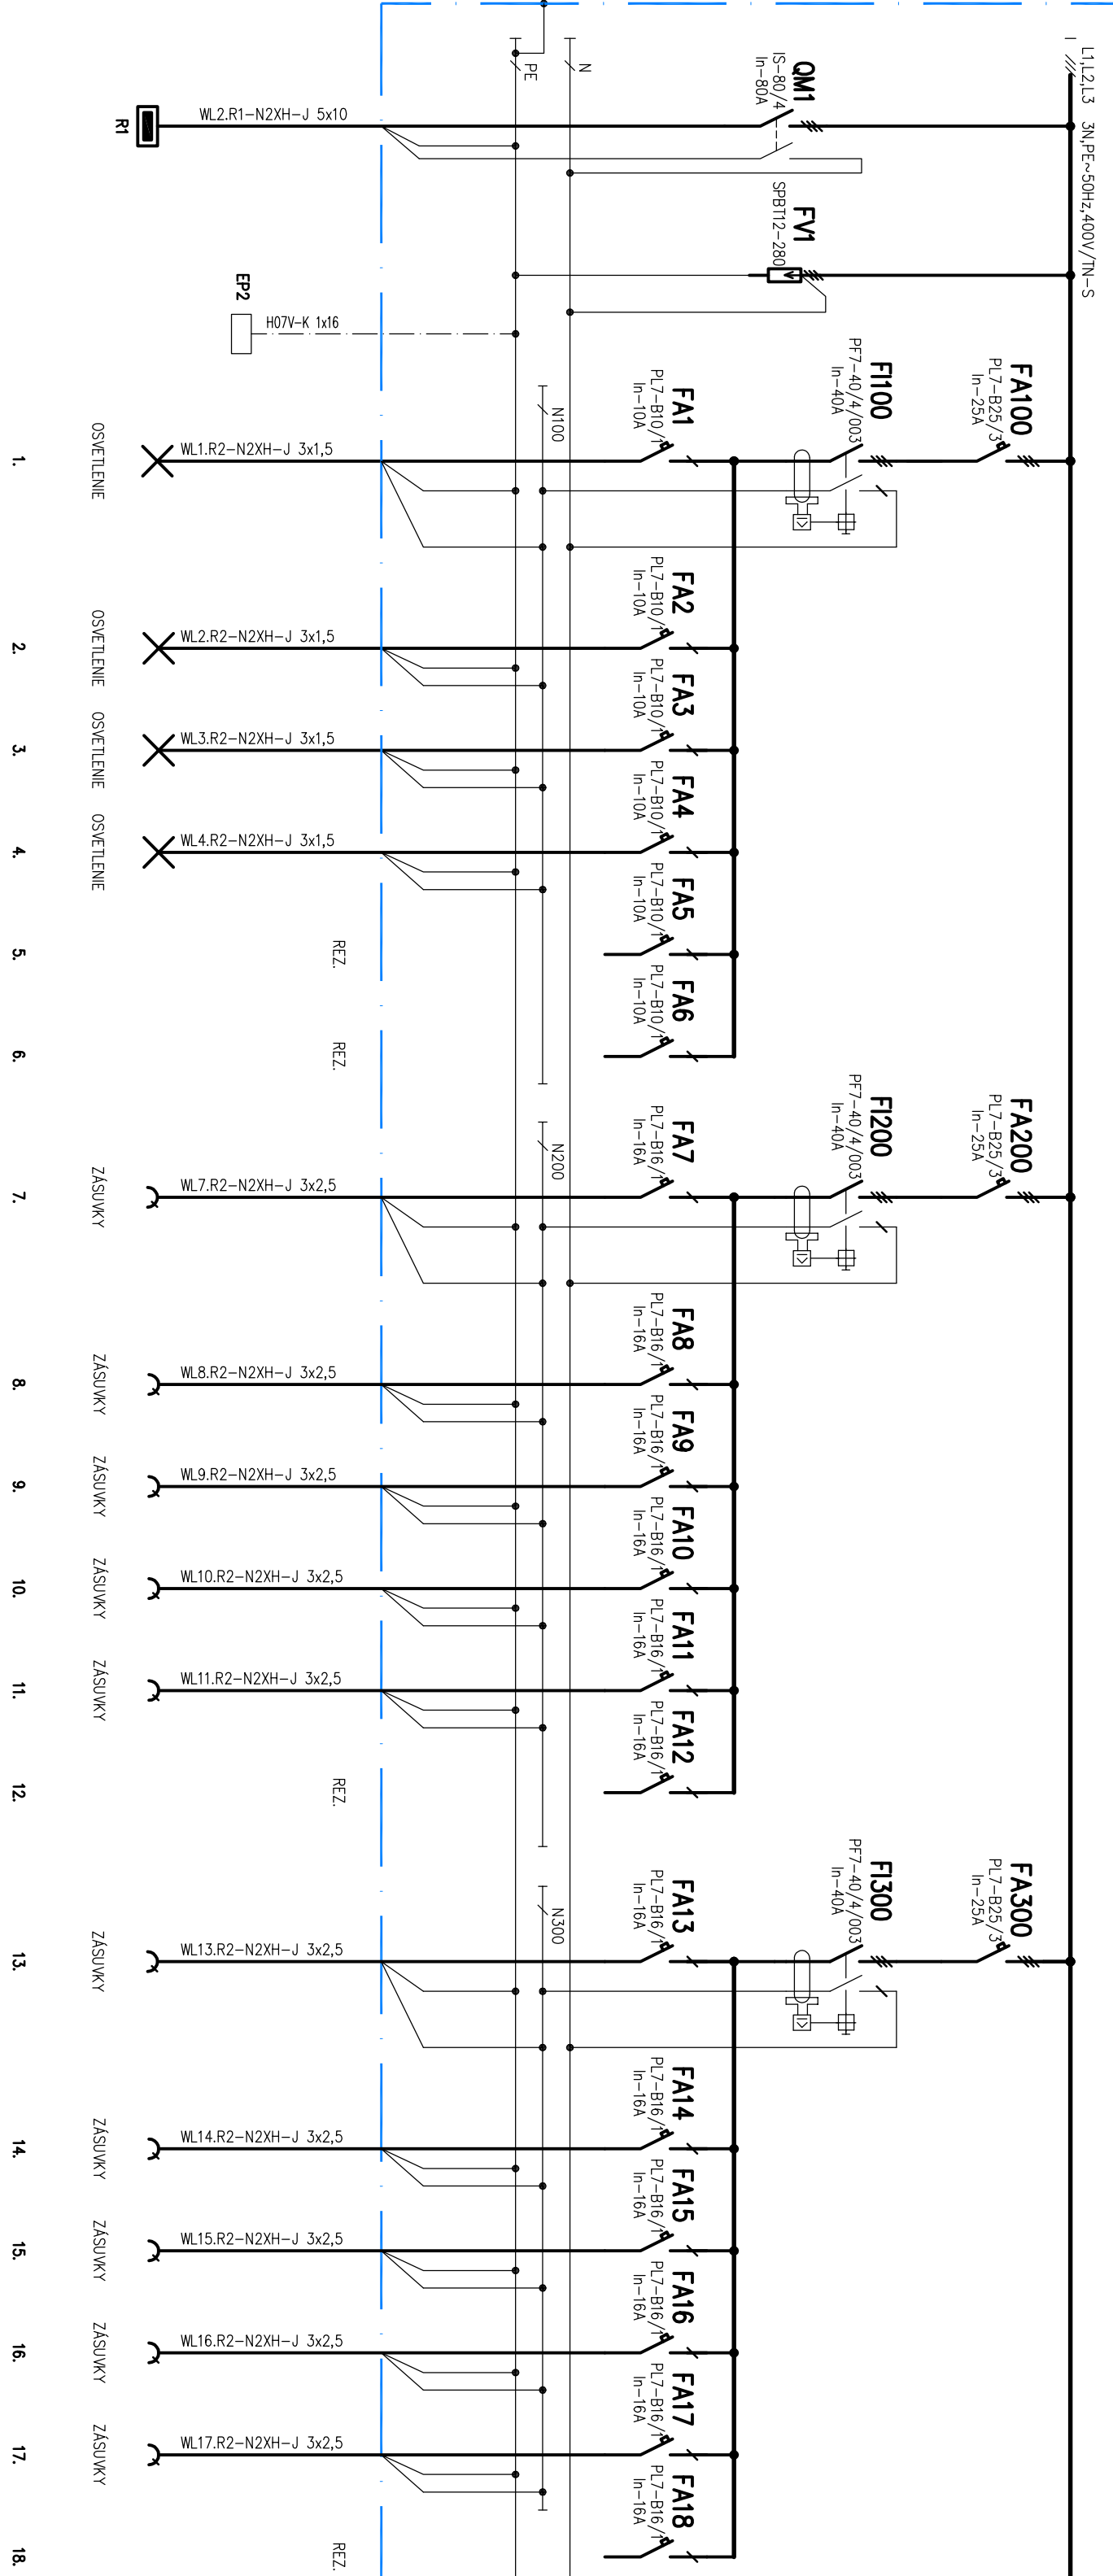


## Nezálohovaná časť

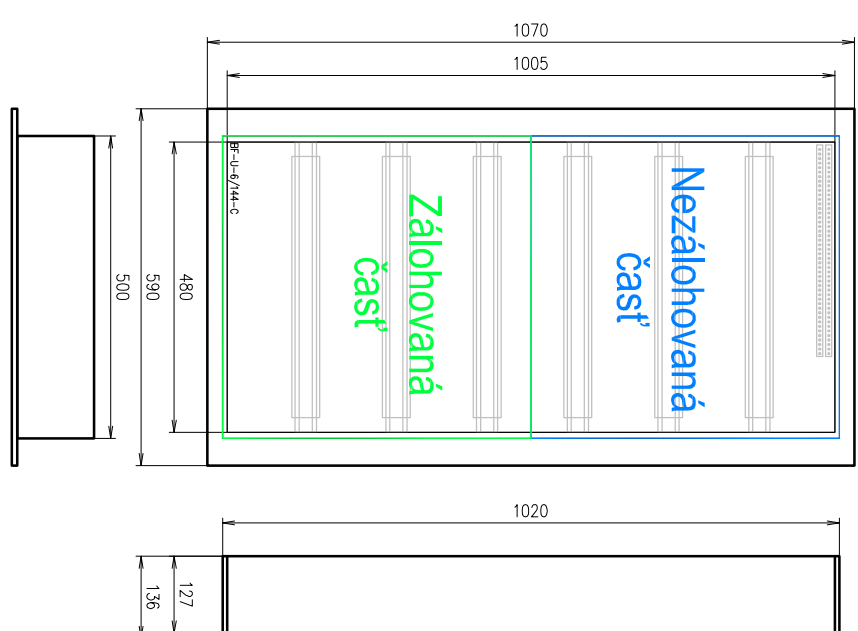

## Zálohovaná část

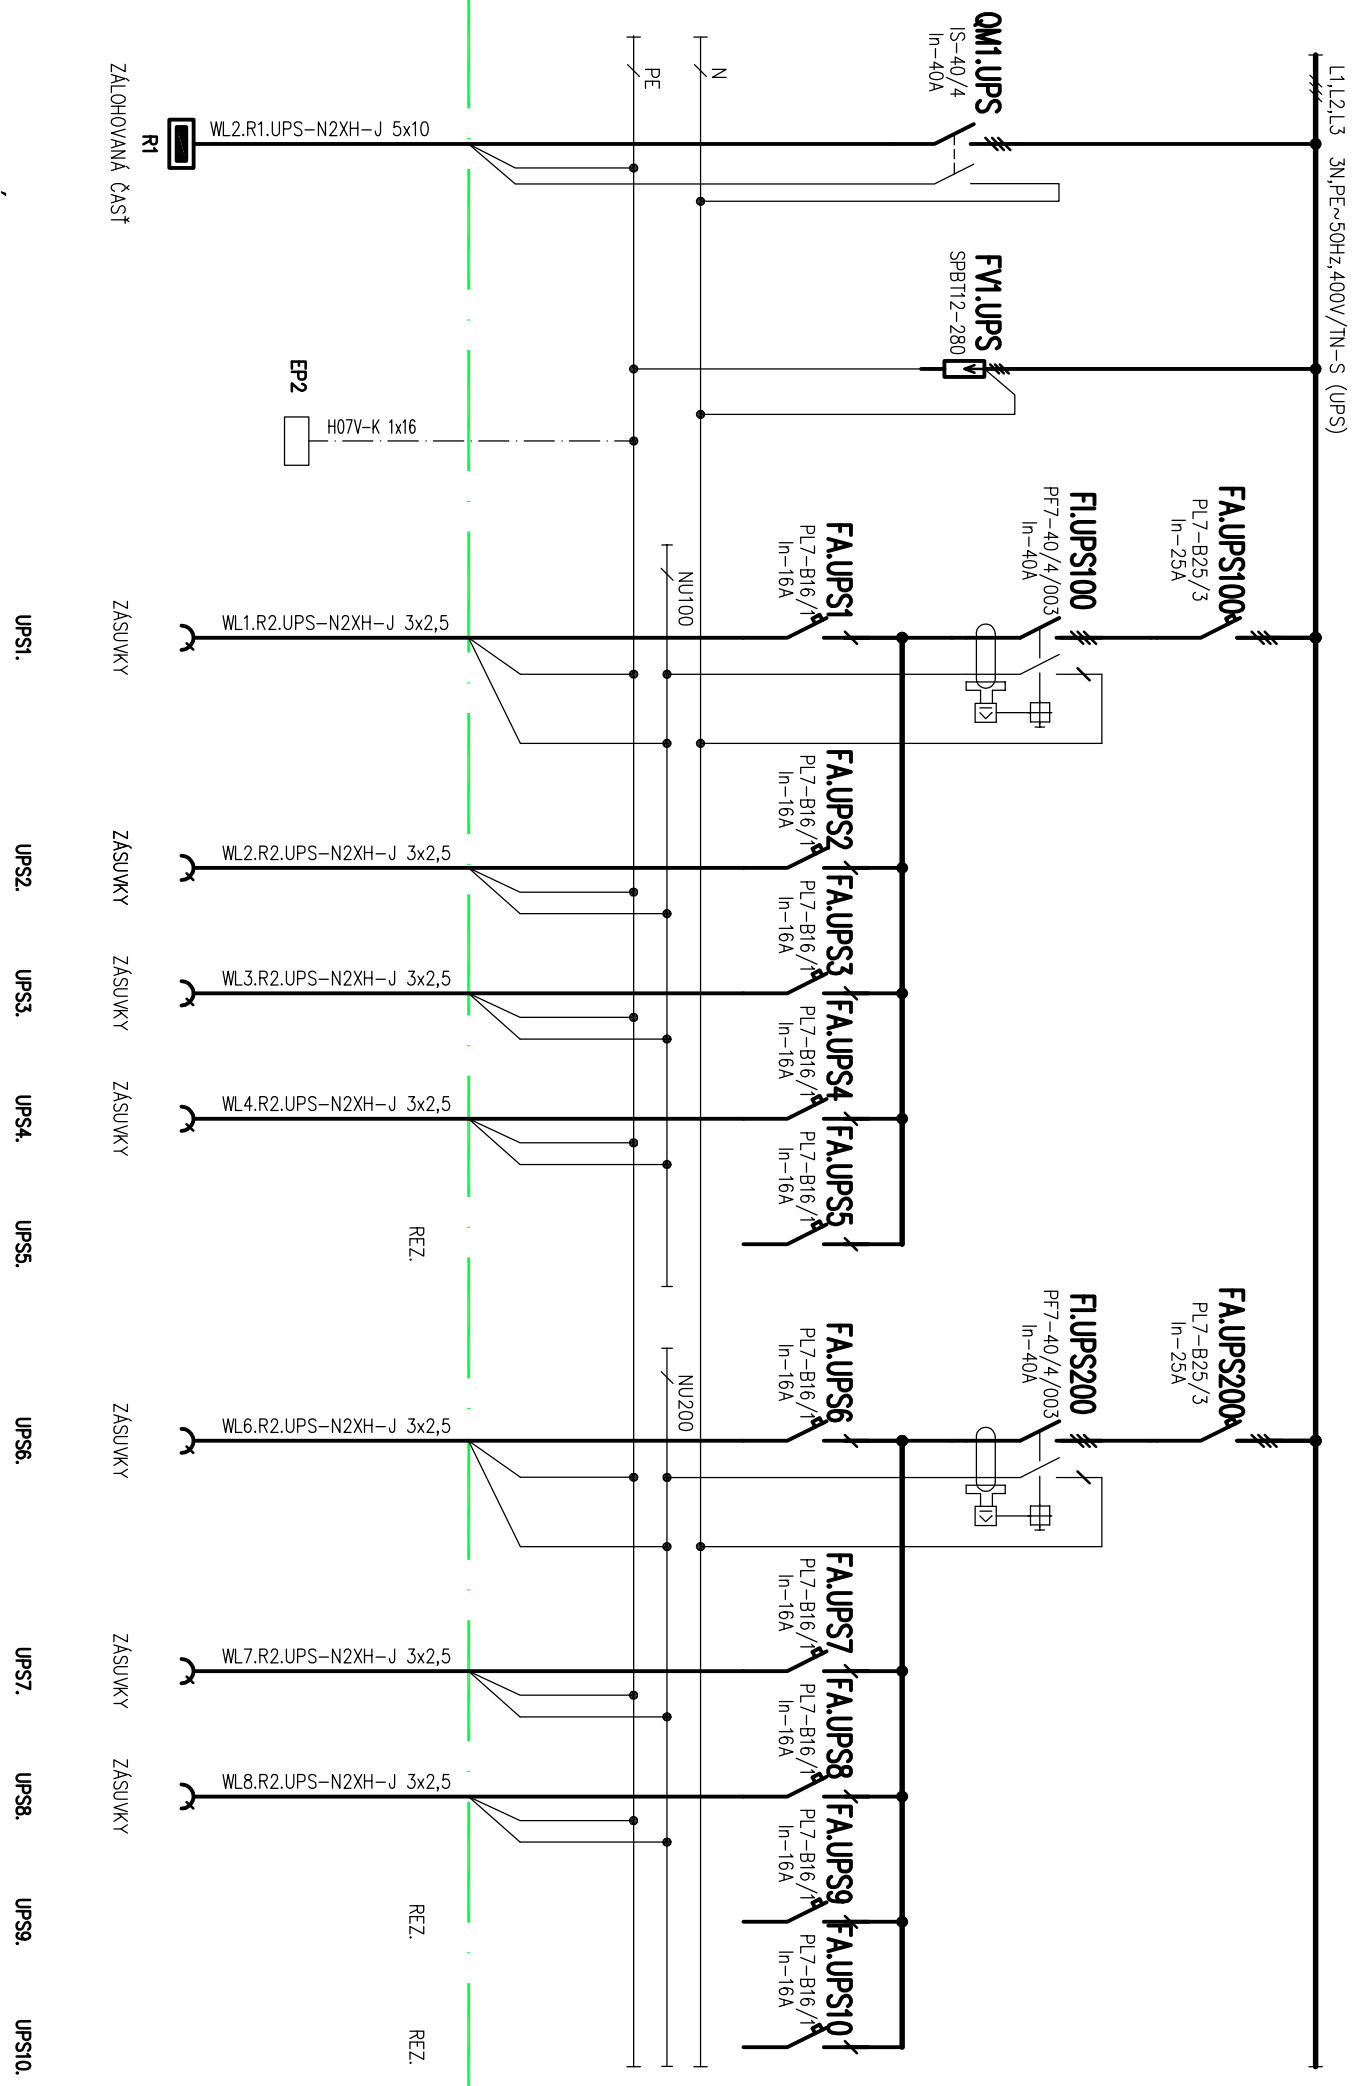



## Zálohovaná el. inštalácia - SYSTÉM UPS

# REALIZAČNÝ PROJEKT













