

Názov ulice a druh povrchu

Číslo kanali. okrsku

Dĺžka úseku [m]


Smerové pomery

M=1:1000/100

Zberač

AKA

km 0.000 – 0.701

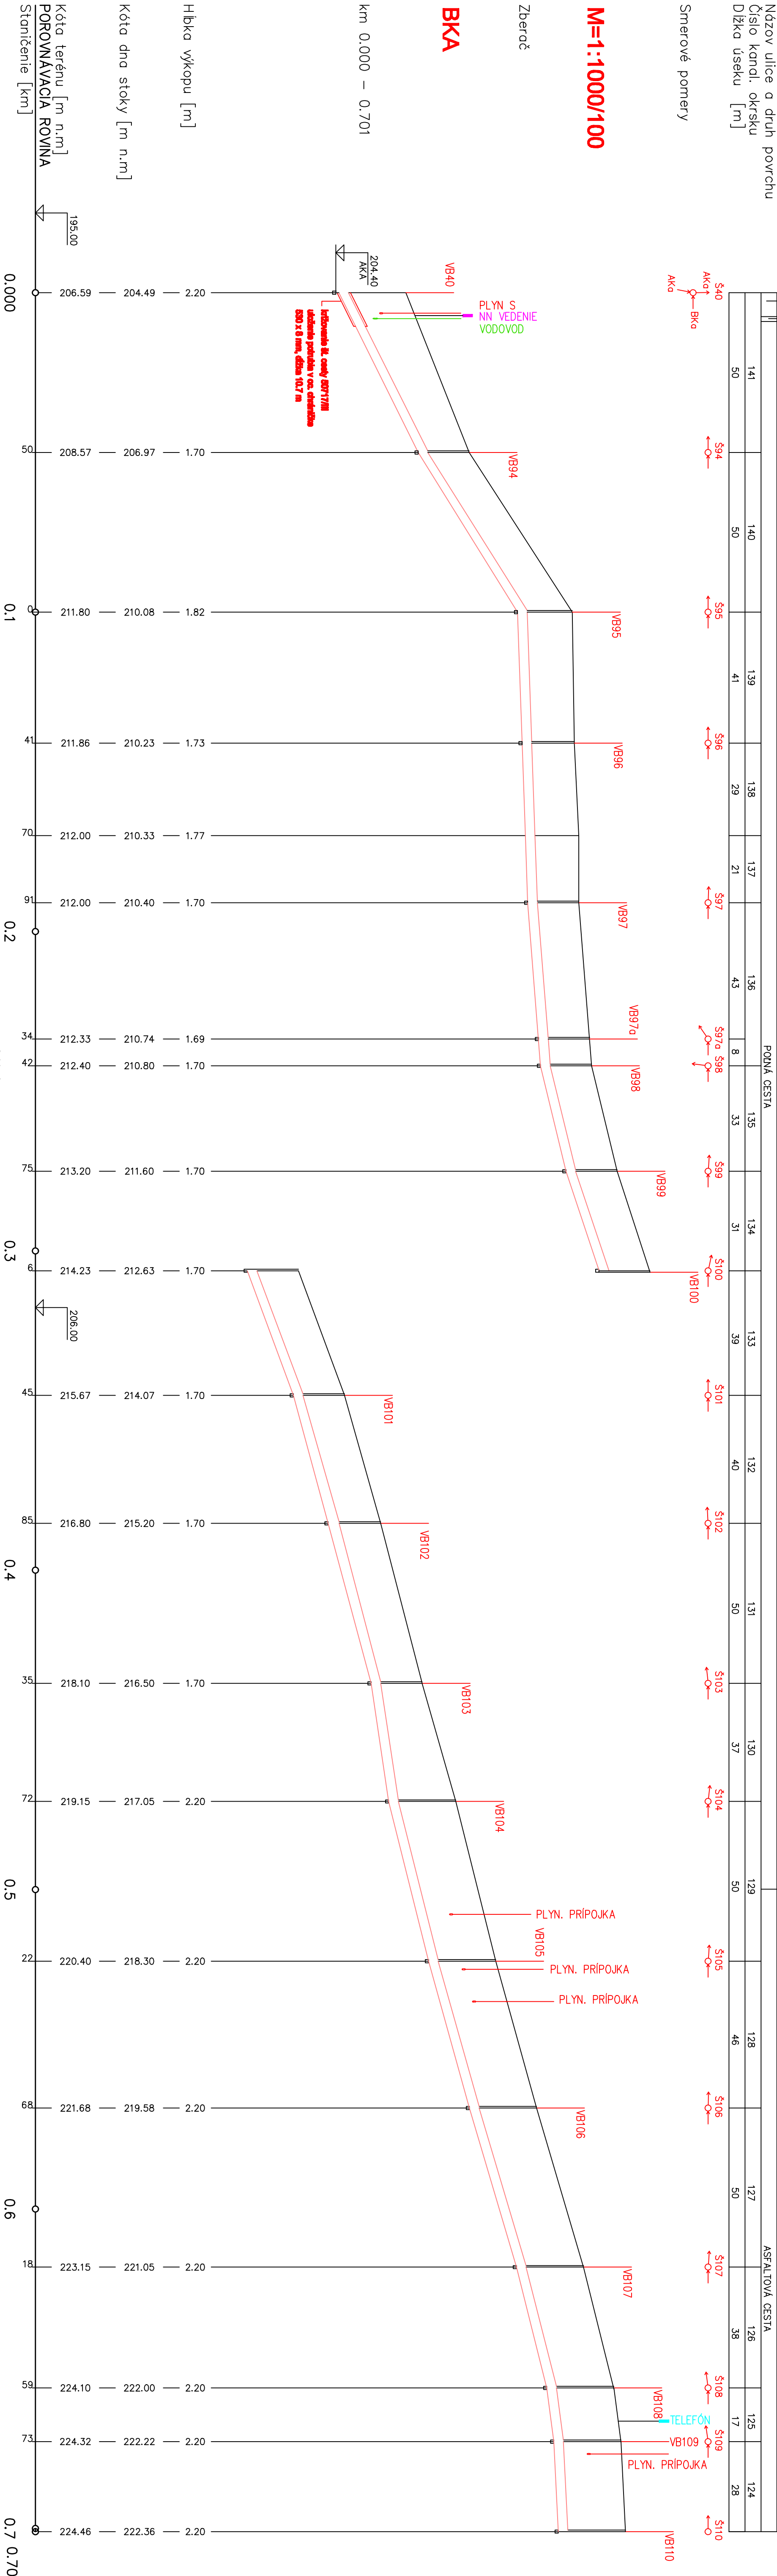

AKA

Sklon [o/oo] – dĺžka [m]
Profil [m] – dĺžka [m] – materiál
Kopcovitý prietok [l/s] – rýchlosť [m/s]
Návrhový prietok [l/s] – rýchlosť [m/s]

49.60-50	62.20-50	3.50-41	3.50-29	3.50-21	8.00-43	24.20-33	33.20-31	36.90-39	28.30-40	26.00-50	14.90-37	25.00-50	27.80-46	29.40-50	25.00-38	12.90-17	5.00-28
173.4-2.45	194.2-2.74	46.0-0.65	46.0-0.65	1.8-0.30	1.7-0.41	120.5-1.71	141.8-2.00	149.5-2.11	131.0-1.85	125.5-1.77	94.9-1.34	123.1-1.74	129.8-1.83	133.5-1.89	123.1-1.74	88.4-1.25	54.9-0.78
	1.9-0.30					1.6-0.55	1.4-0.63		1.3-0.85	1.1-0.82	1.0-0.51	0.9-0.47	0.7-0.45	0.5-0.42	0.3-0.33	0.2-0.22	0.1-0.14

Číslo zákazky	Číslo prílohy	Č. výkresu
0801923	E.1.3.	4/16