








Profil "U" 160x70 mm

6 mm

Strmeň úzky


Strmeň široký

6 mm

6 mm

6 mm

Strmeň úzky 130x150 36 ks

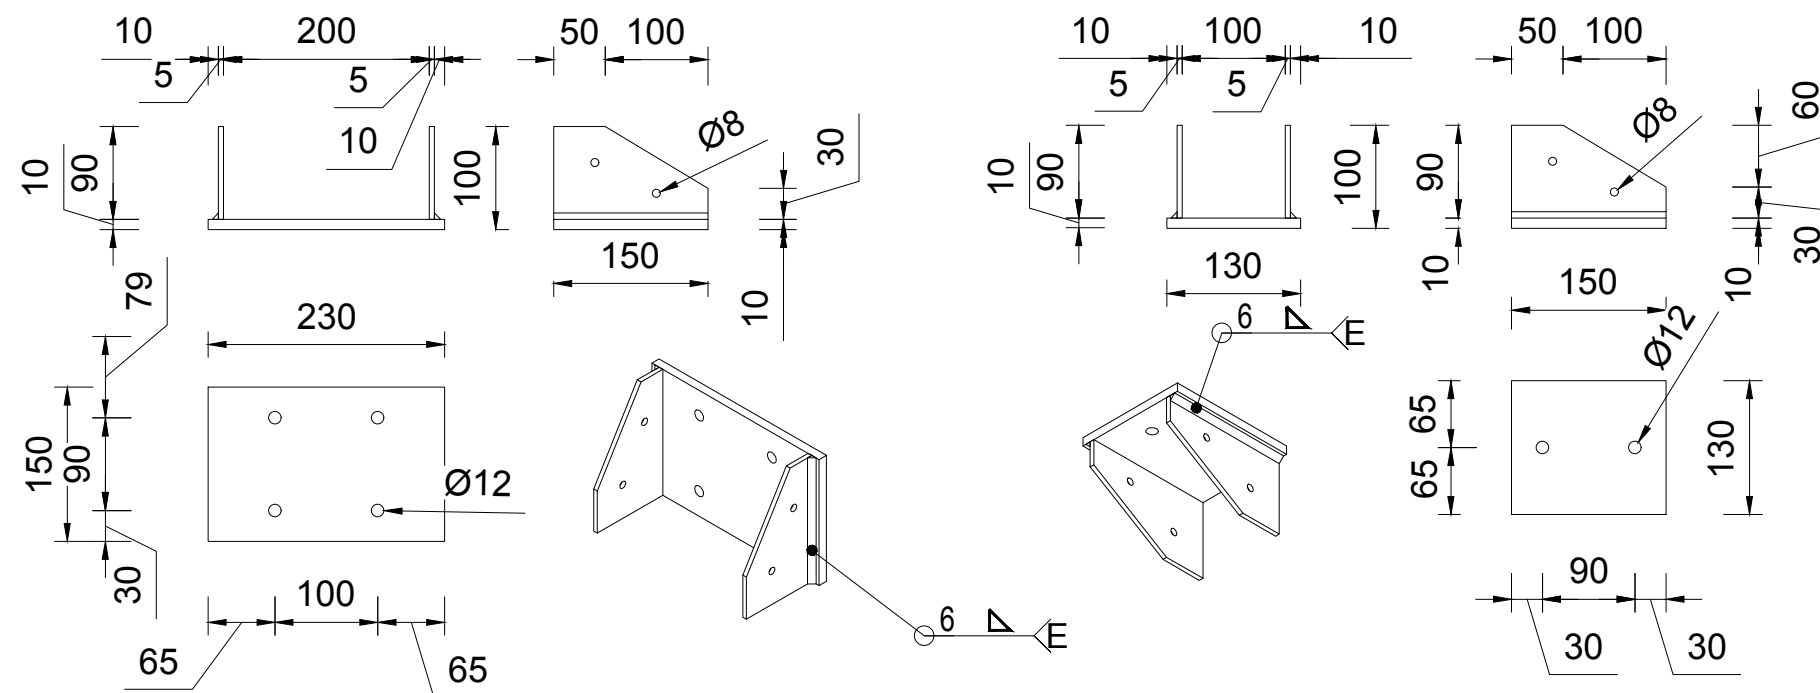

- materiál oceľových výrobkov /mimo U profily / -oceľ Fe 510/EN10025/
- výrobky pozinkovať

ZODPOVEDNÝ PROJEKTANT		KRESLIL		HLAVNÝ ING. PROJEKTU		0902 974 209					
Ing. Ivan HRČKA CSc.		Ing. Igor Králik		Ing. František Haber							
INVESTOR		Prešovský samosprávny kraj, Námestie mieru č.2, Prešov									
MIESTO STAVBY		KÚ:Stakčín, Starina nad Cirochou			PARCELA						
OBJEKT		SO 04 CYKLOLÁVKA v km 10,31473						DÁTUM		9/2021	
								ČÍSLO ZÁKAZKY		5	
								STUPEŇ		SP	
		KONŠTRUKČNO- ARCHITEKTONICKÁ						FORMÁT		A3	
OBSAH VÝKRESU		6.3.10 NOSNÍK A STRMENE				KLASIFIKÁCIA STAVBY		MIERKA		ČÍS.VÝKR.	
								1 : 25		10	