

SO 01.10 OKRUŽNÁ KRIŽOVATKA "RONDEL"



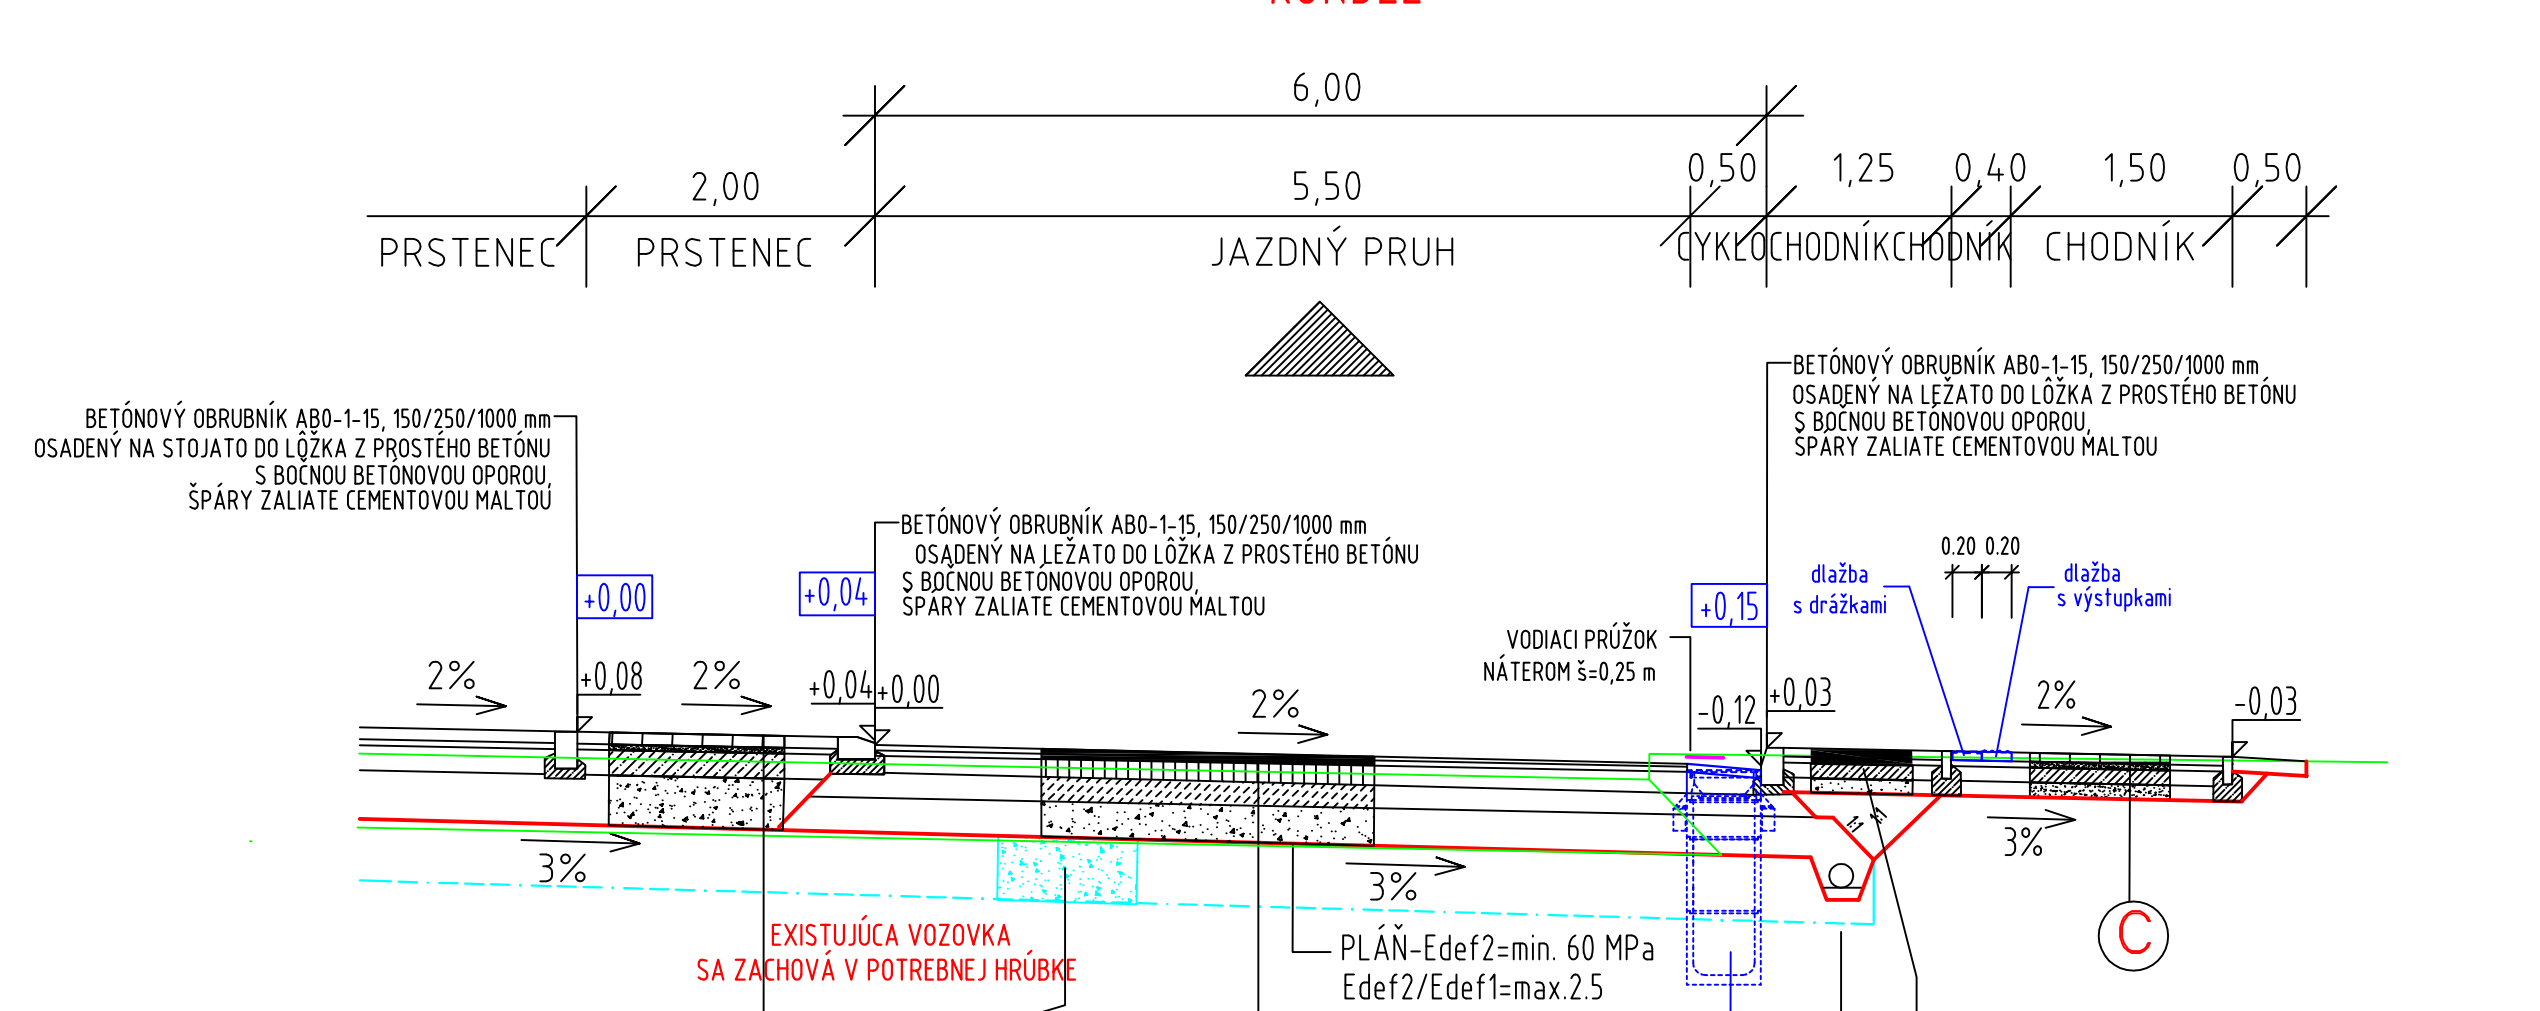



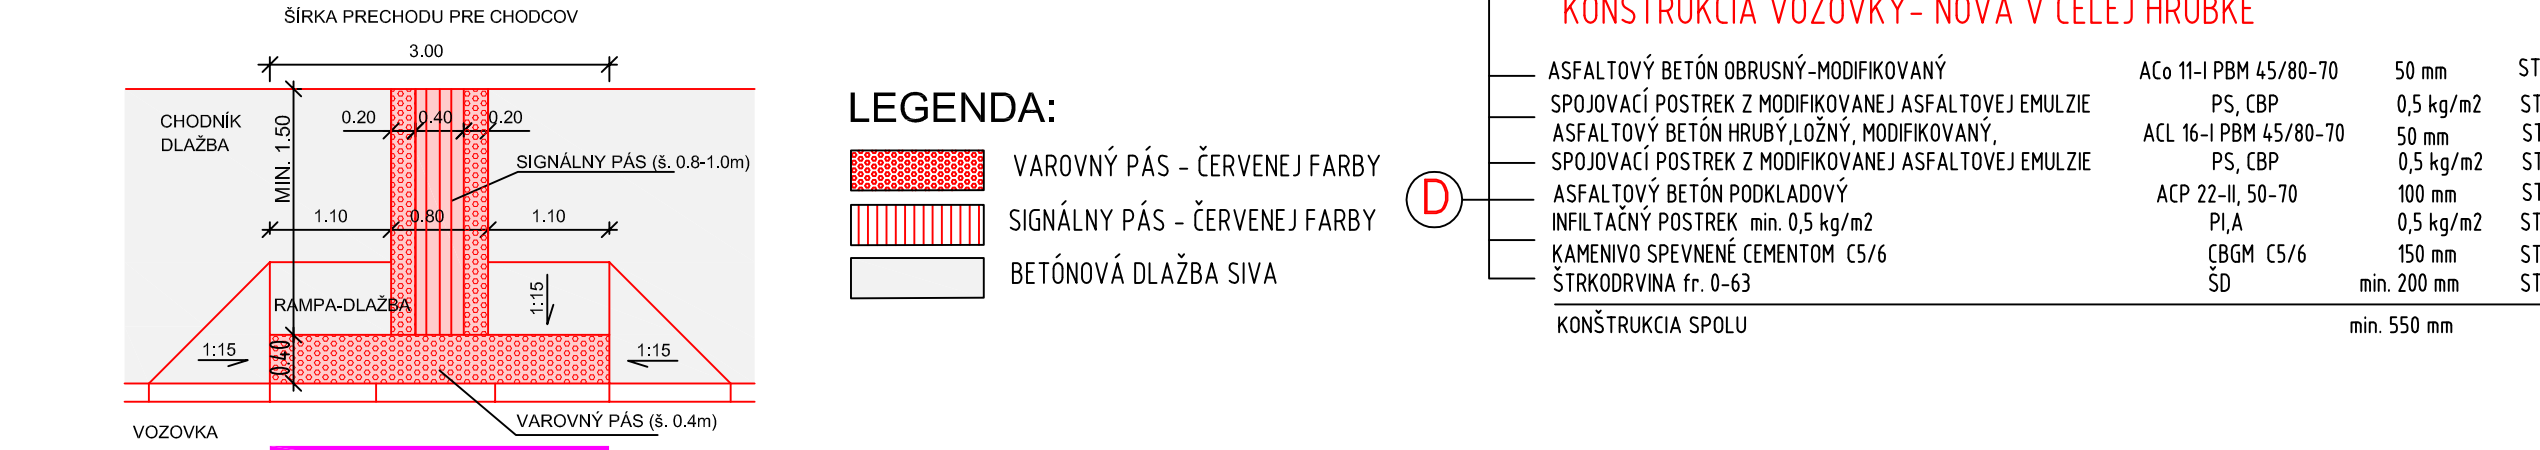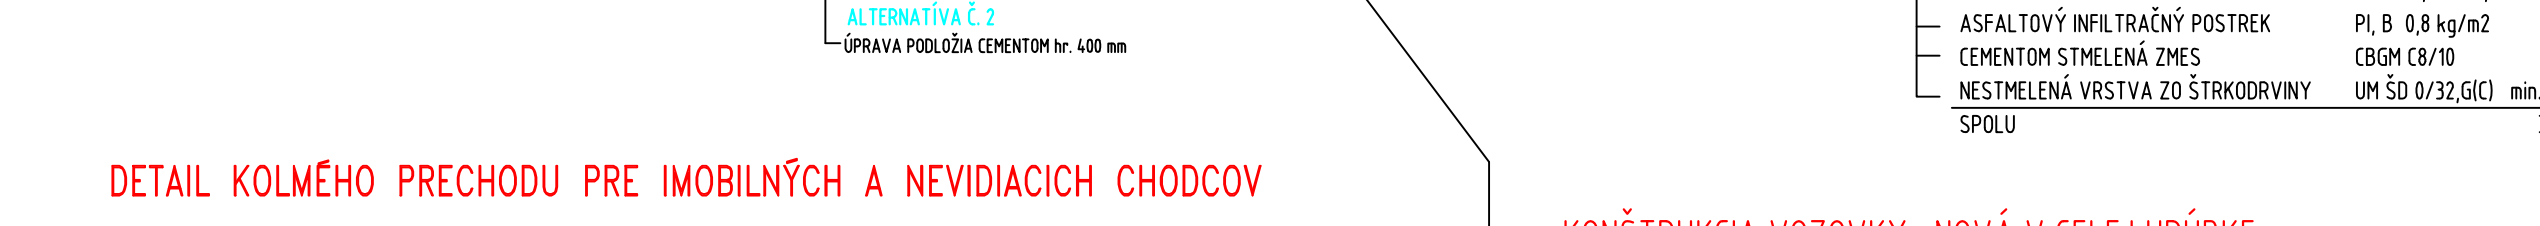

VOZOROVÝ REZ KOMUNIKÁCIU NA ULICI GENERÁLA SLOBODY  
FUNKČNÁ TRIEDA C1 KATEGÓRIE MO 8,0/50




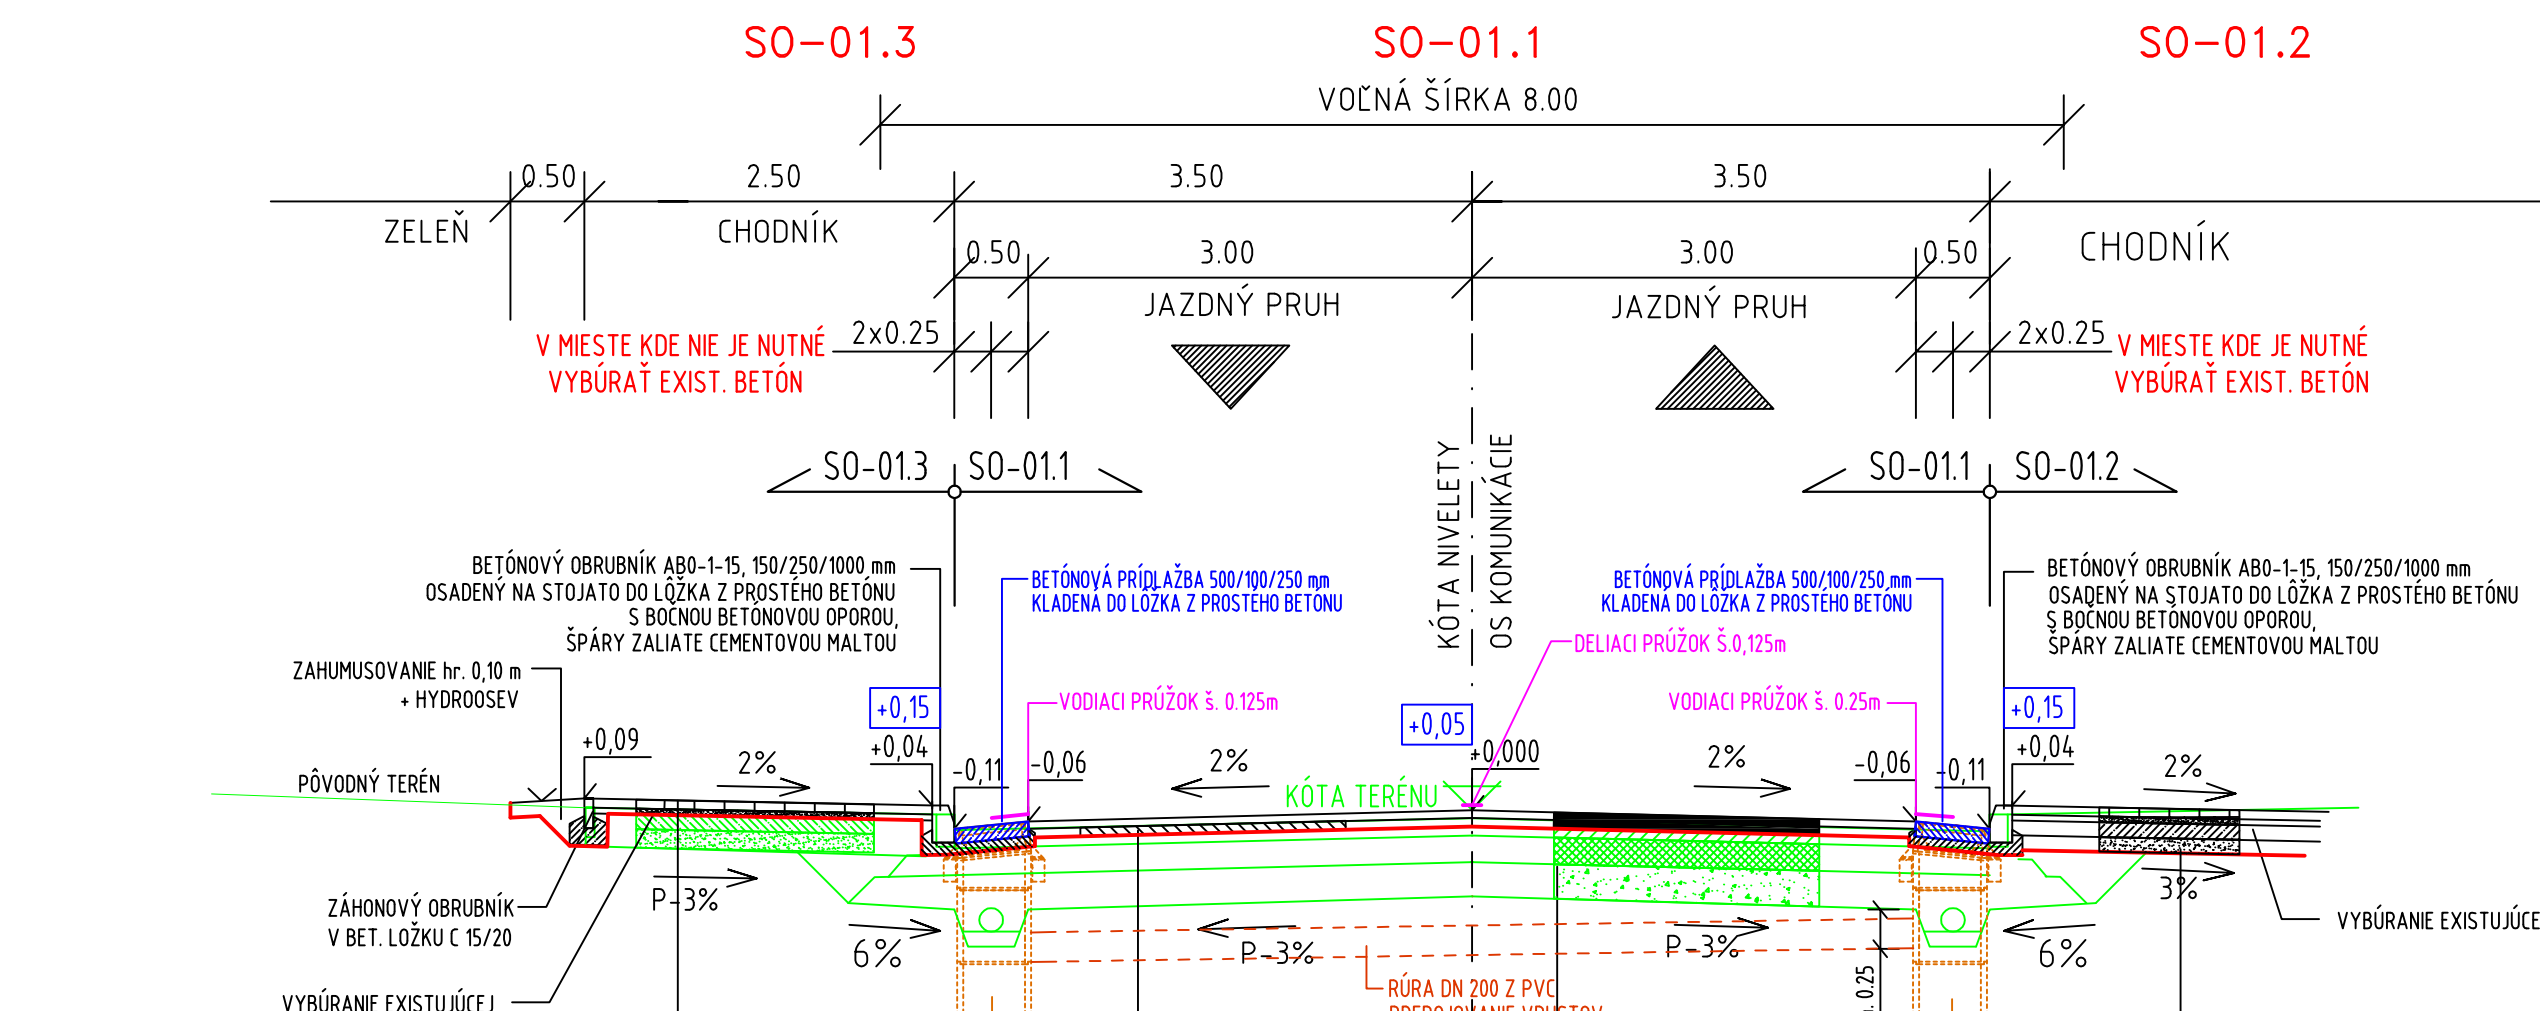



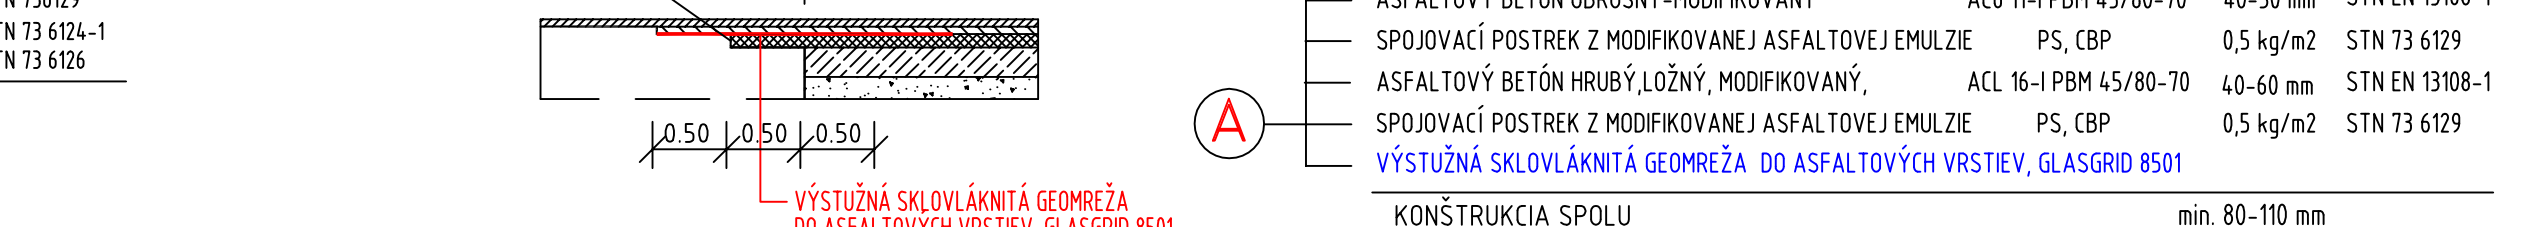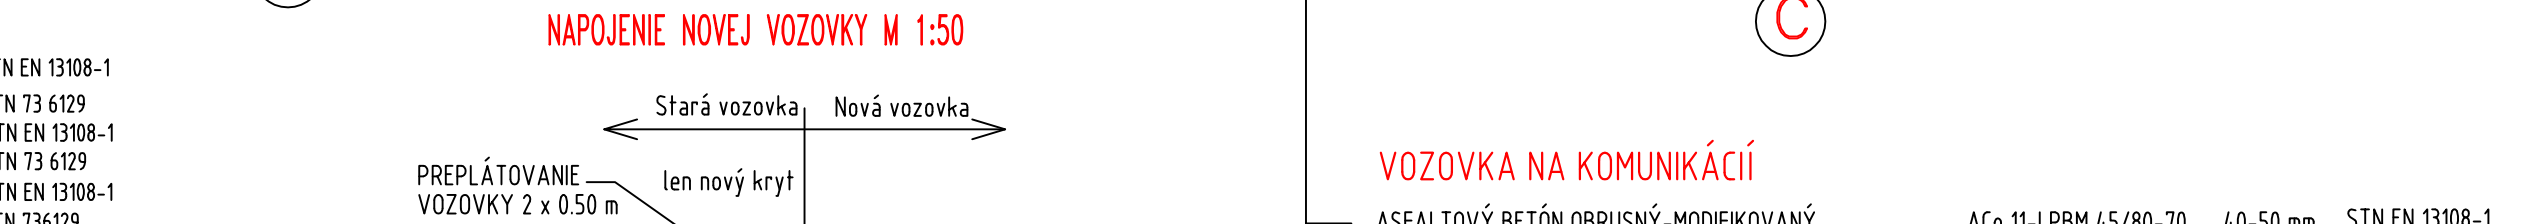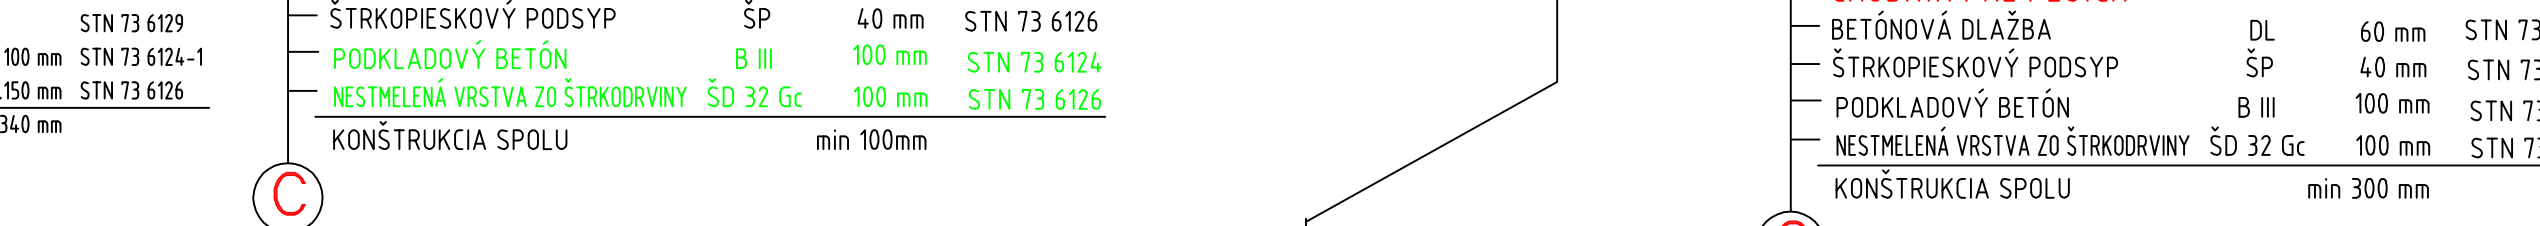

SO-01.4 REKONŠTRUKCIA SPEVNENÝCH PLŔCH PRED KOTOĽNOU  
CHARAKTERISTICKÝ REZ KOMUNIKÁCIU A SPEVNENOU PLOCHOU



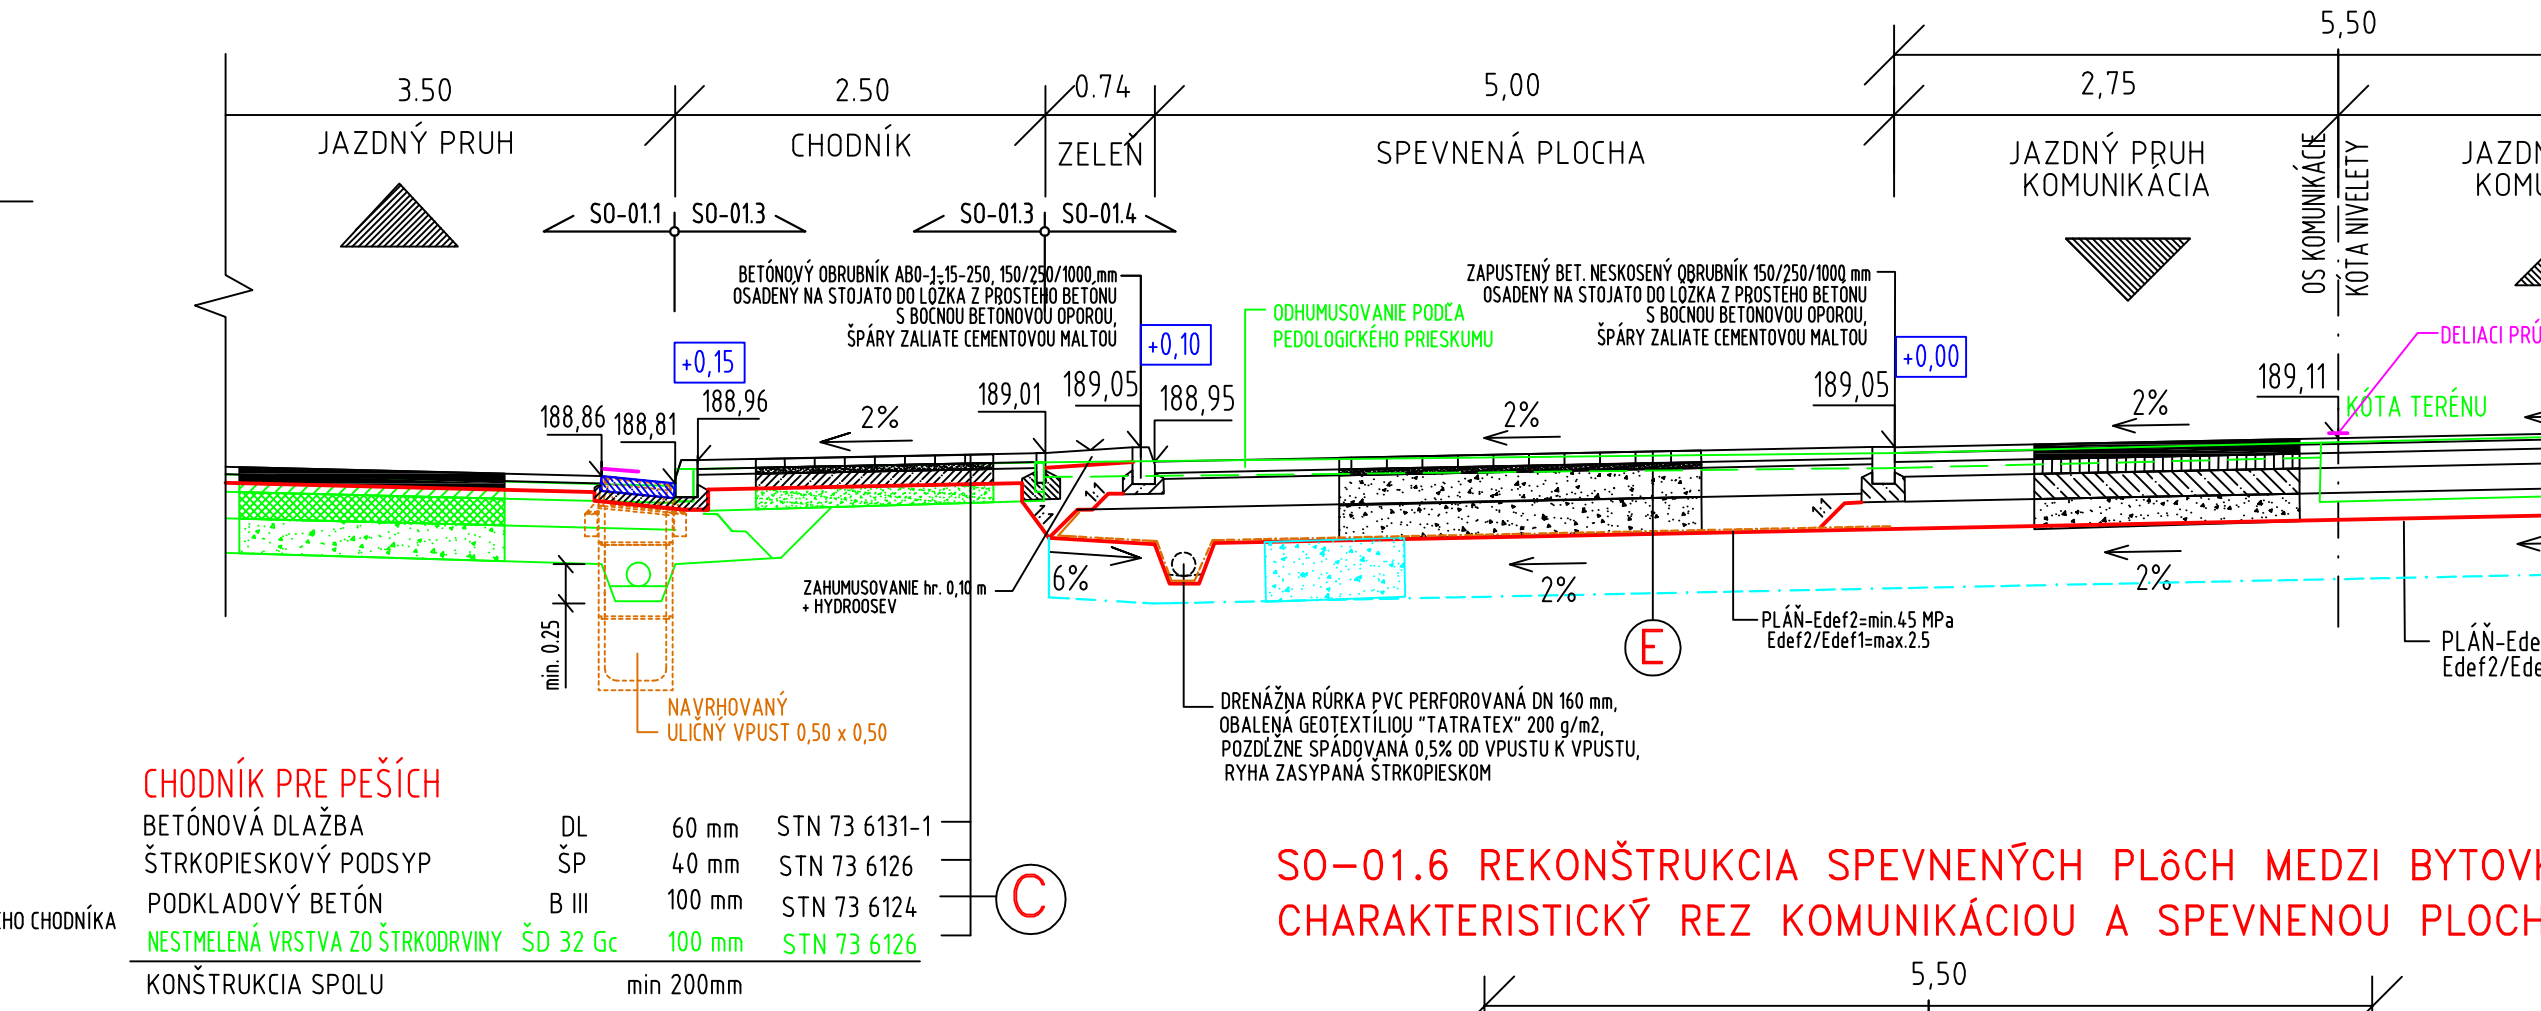



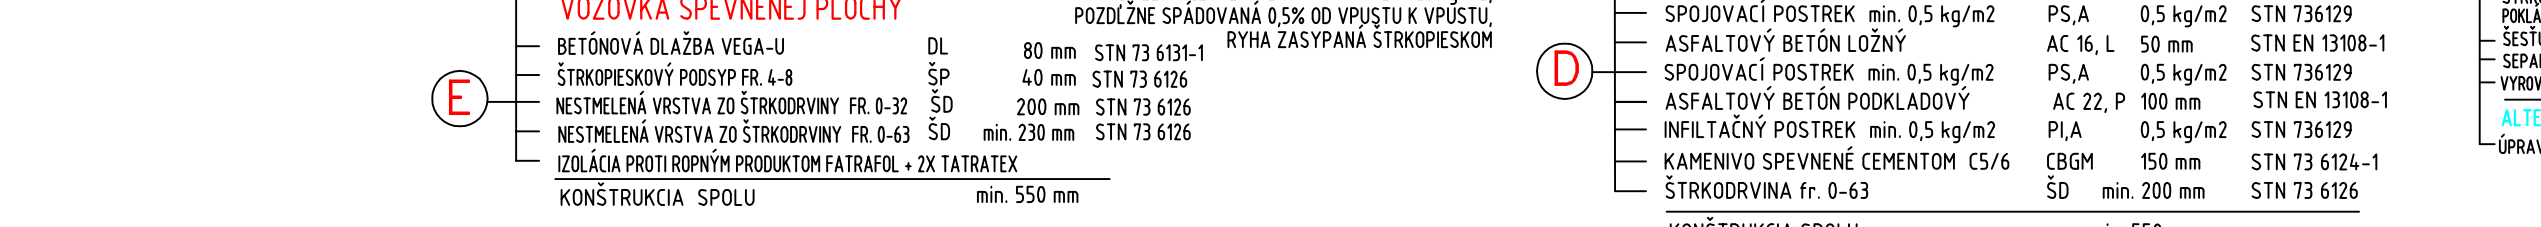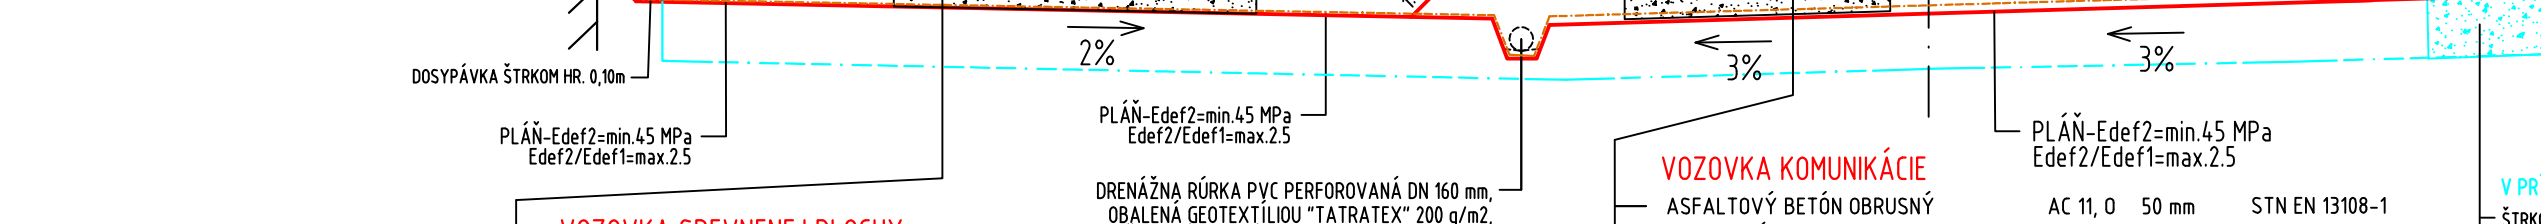

SO-01.5 REKONŠTRUKCIA SPEVNENÝCH PLŔCH PRI GARÁŽACH  
CHARAKTERISTICKÝ REZ KOMUNIKÁCIU A SPEVNENOU PLOCHOU




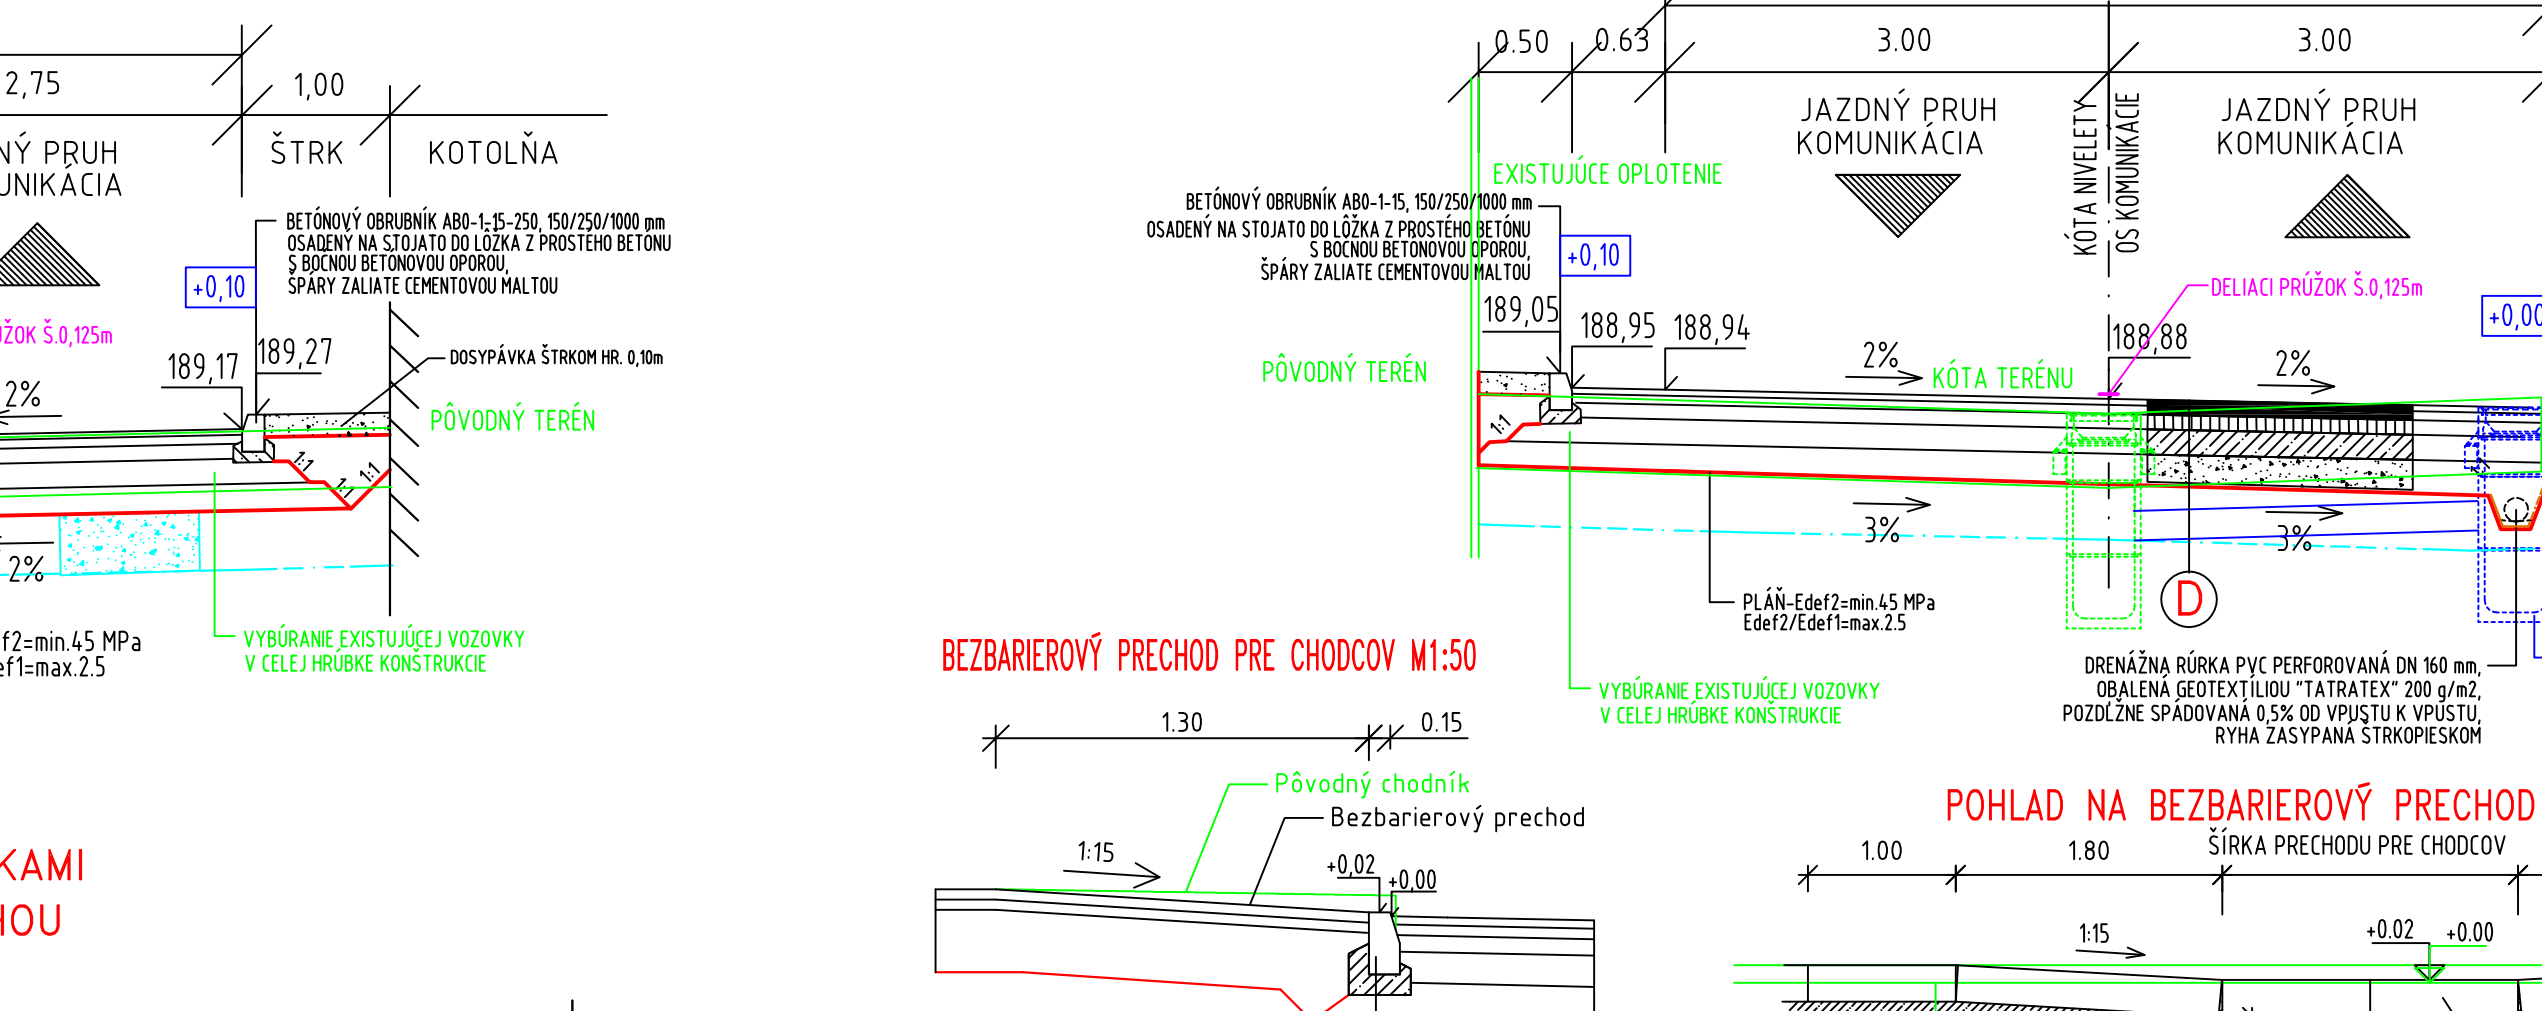



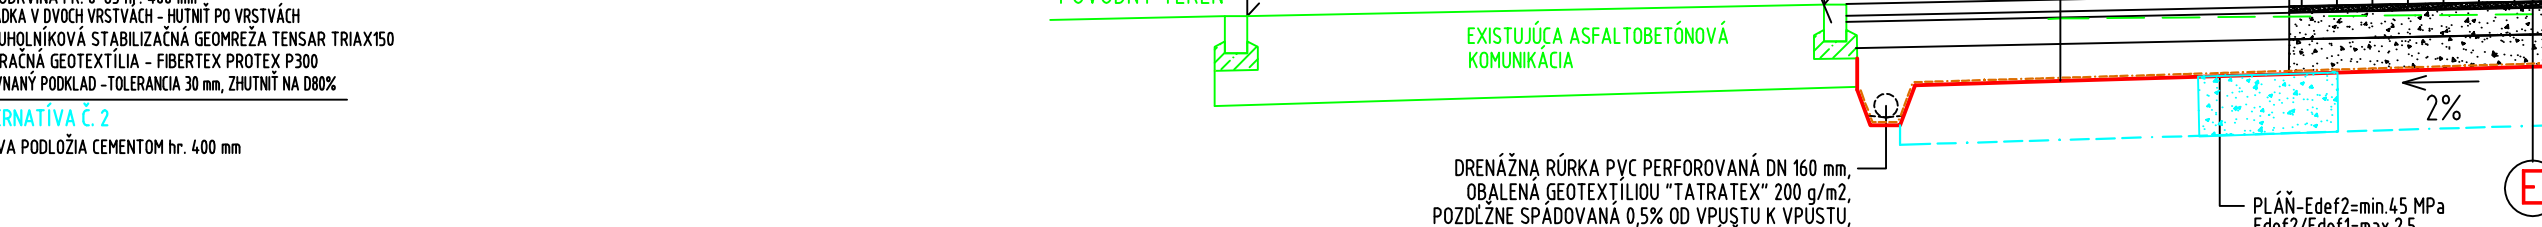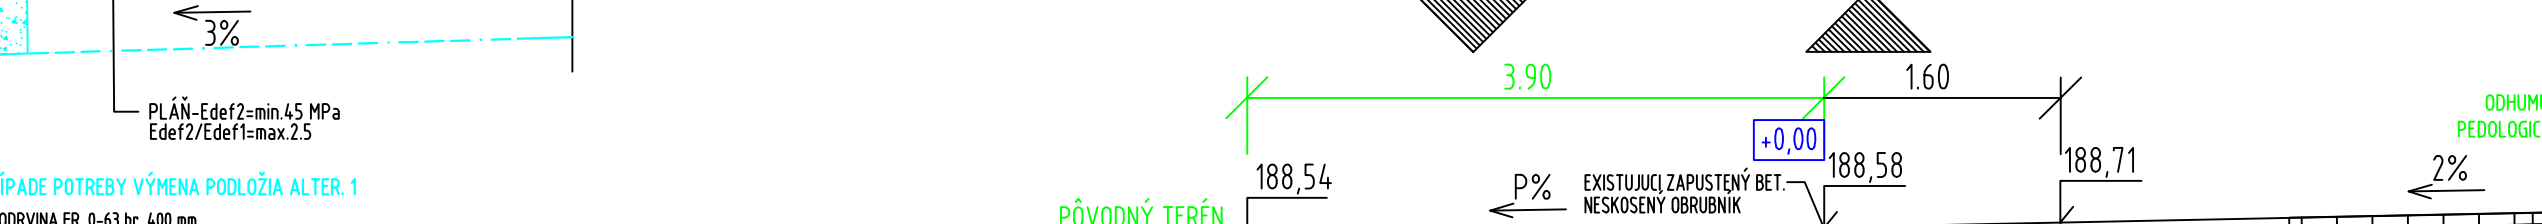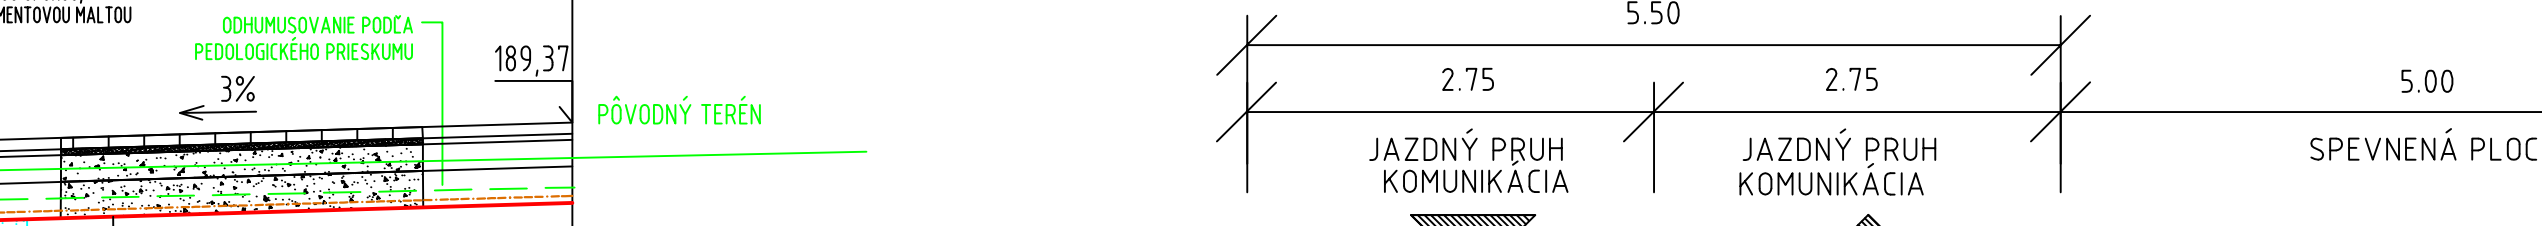

SO-01.6 REKONŠTRUKCIA SPEVNENÝCH PLŔCH MEDZI BYTOVKAMI  
CHARAKTERISTICKÝ REZ KOMUNIKÁCIU A SPEVNENOU PLOCHOU

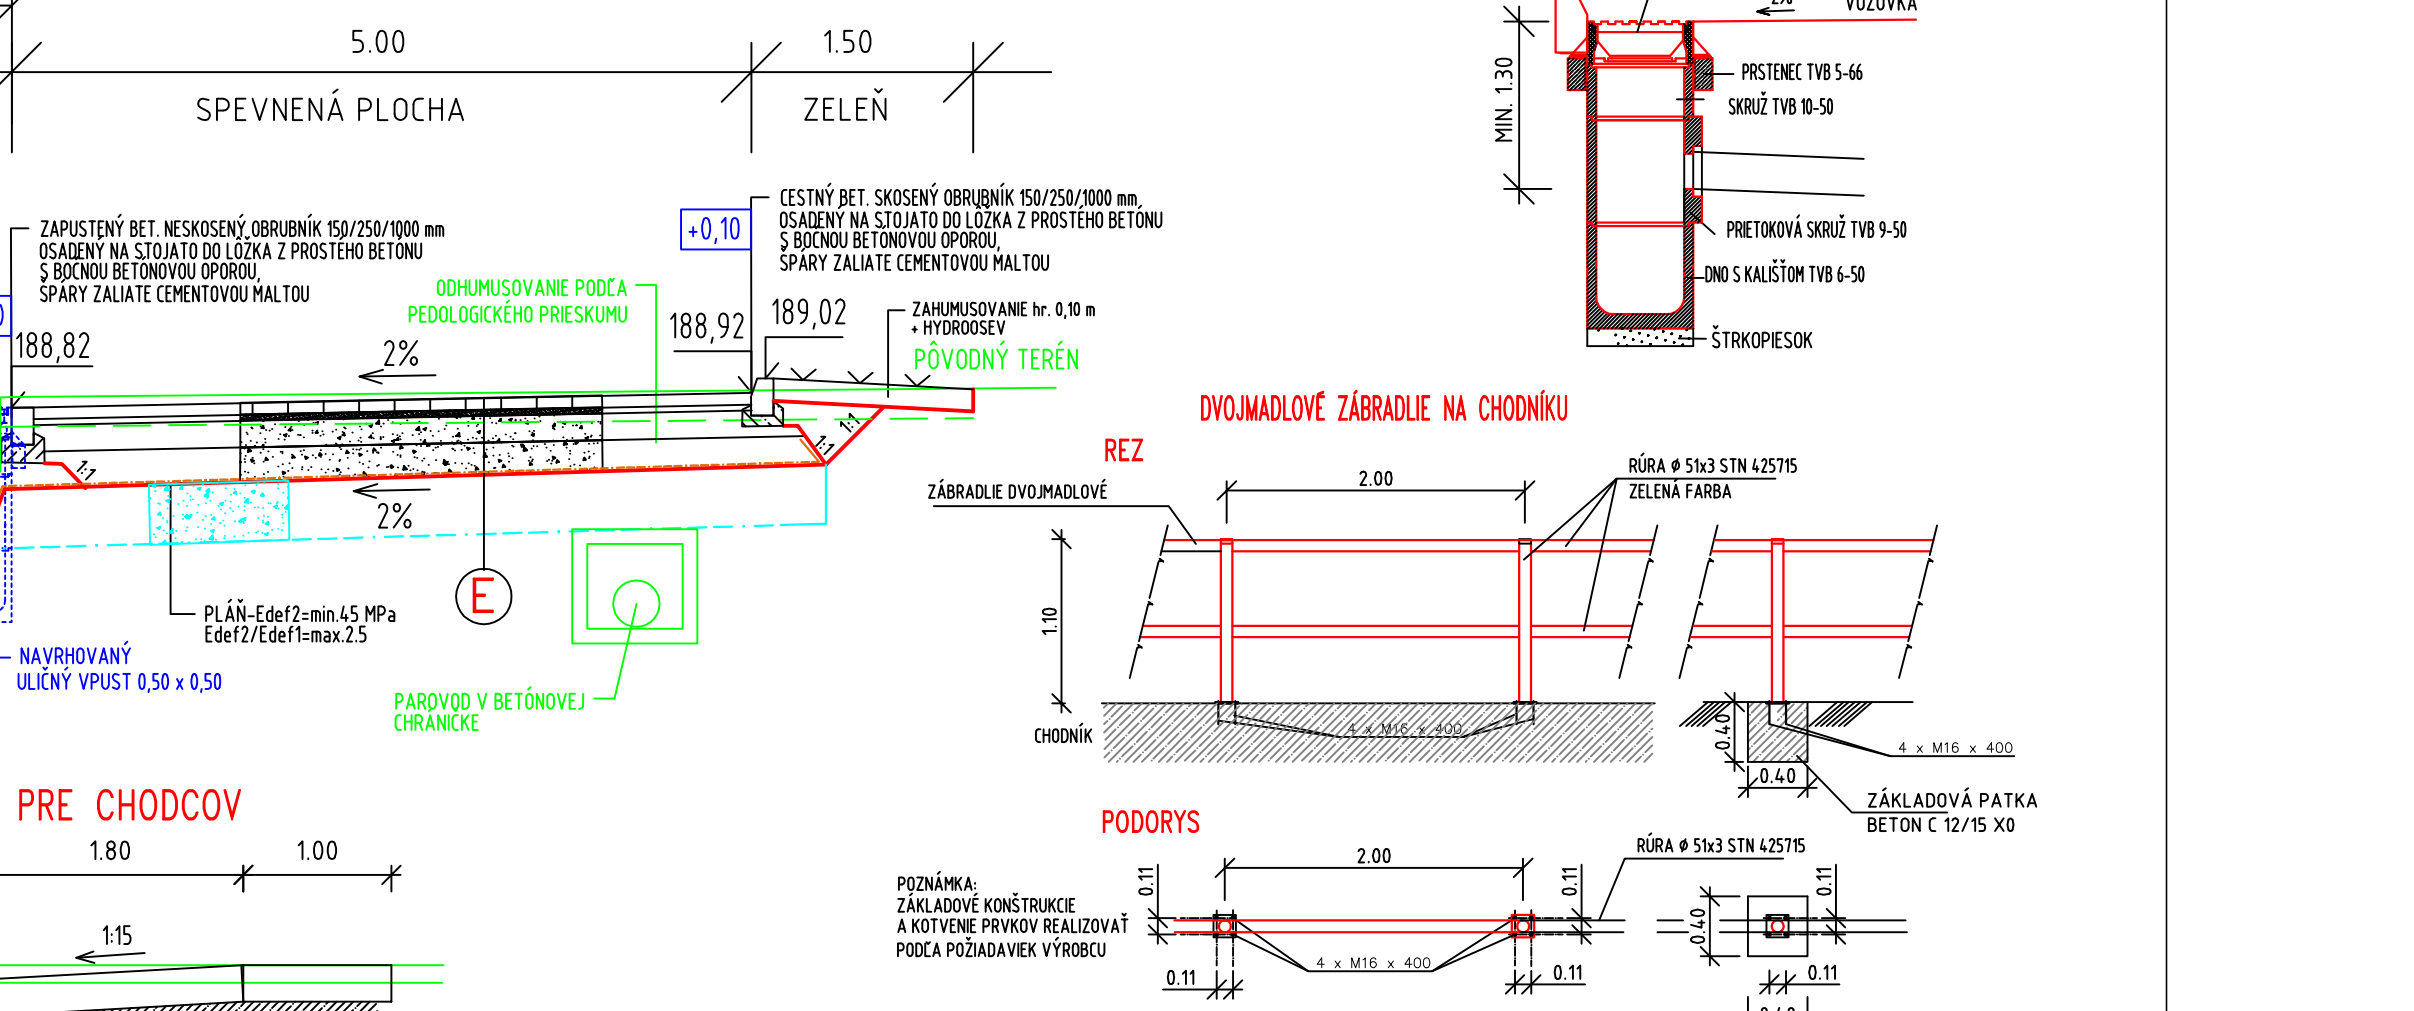



