
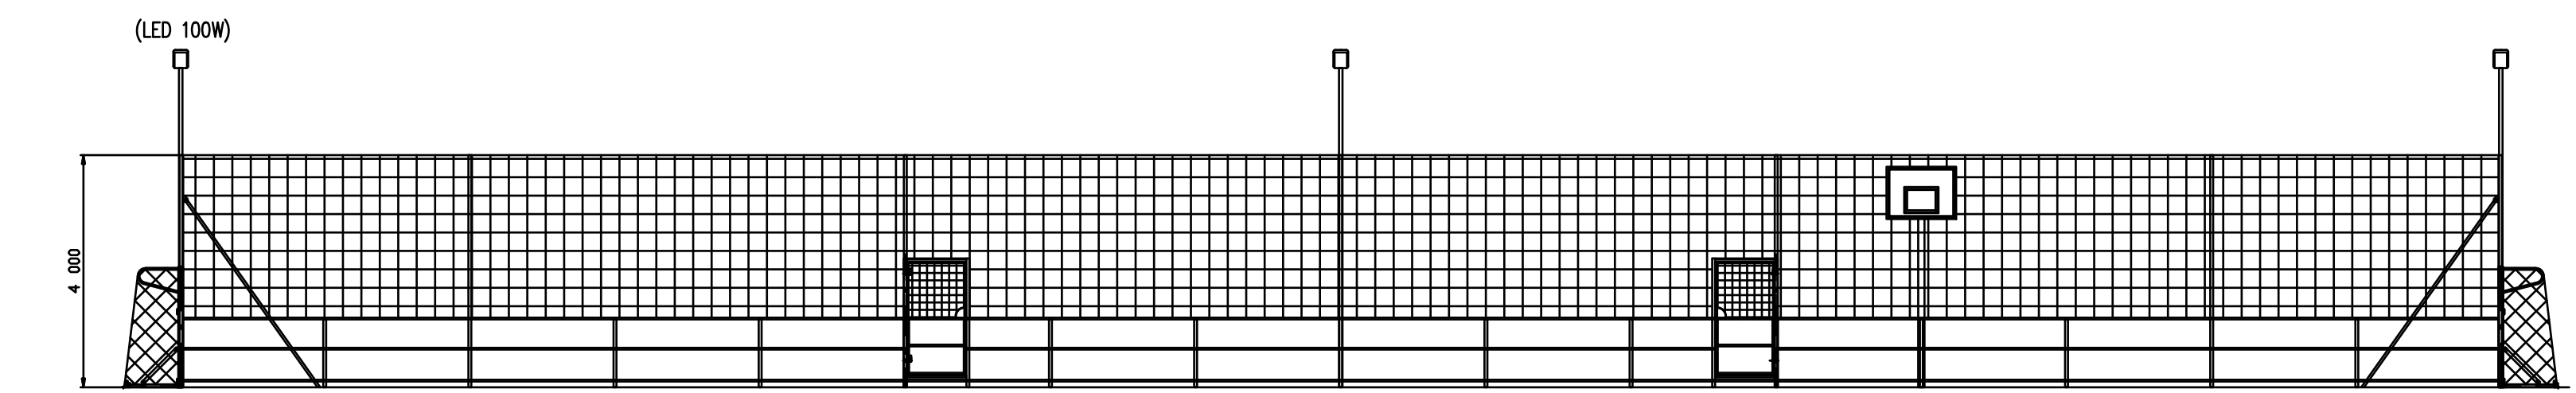




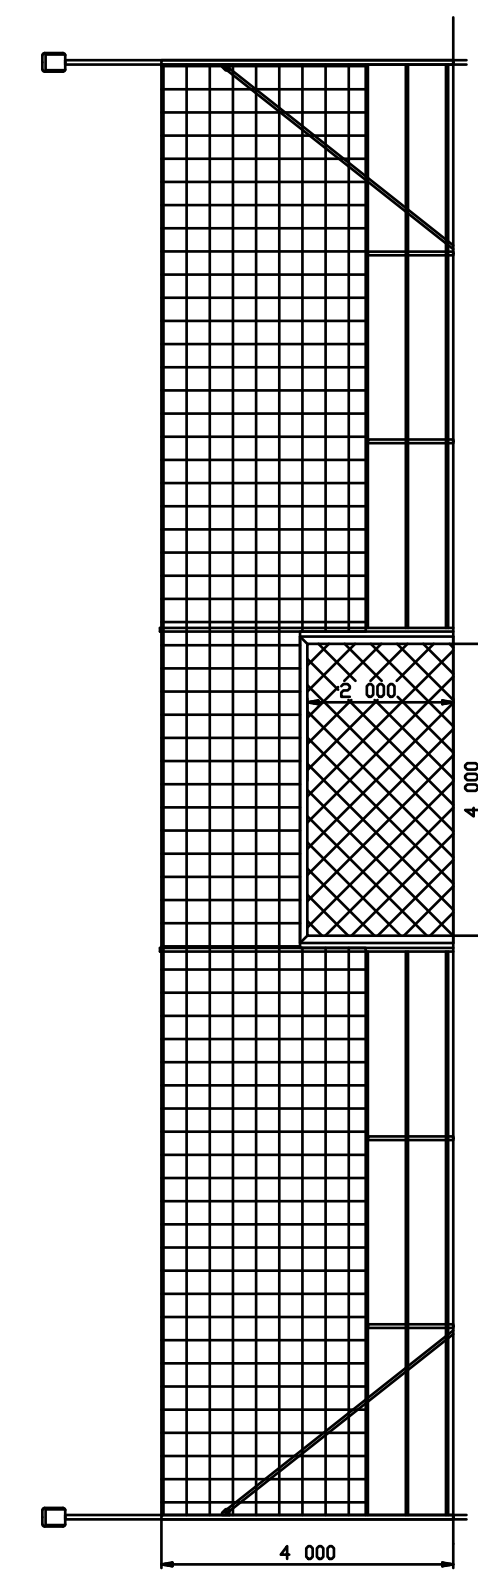

SPRACOVATEL:		ZODPOVEDNÝ PROJEKTANT/AUTOR:		DOS Ateliér ul. Mirnová 828/5 965 61 ŽÁRNOVICA IČO: 40536467		
IDOS Ateliér		Ing. Denisa Tatarkovičová				
HLAVNÝ INŽINIER PROJEKTU:		VYPRACOVÁVAL:				
Ing. Denisa Tatarkovičová		Ing. Denisa Tatarkovičová				
OBJEDNÁVATEL: OBEC VEĽKÁ LEHOTA				FORMÁT	2 M	PÁRTE
NÁZOV PROJEKTU: MULTIFUNKČNÉ IHRISKO				STUPEŇ	ÚR A SP	
				DÁTUM	04.2015	
				ZÁKAZKA č.		
MIESTO STAVBY: I.& VEĽKÁ LEHOTA, PARC. Č. 2047H				MIERKA: M 1 : 100		
DRUH PROJEKTU: STAVENÉ RIŠENIE						
PREDMET VÝKRESU: PÓDORYS IHRISKA, POHLADY				čís. výkresu/ 4		