



# IZOROVÝ PRIEČNY REZ CHODNÍKOM - VETVA "A"


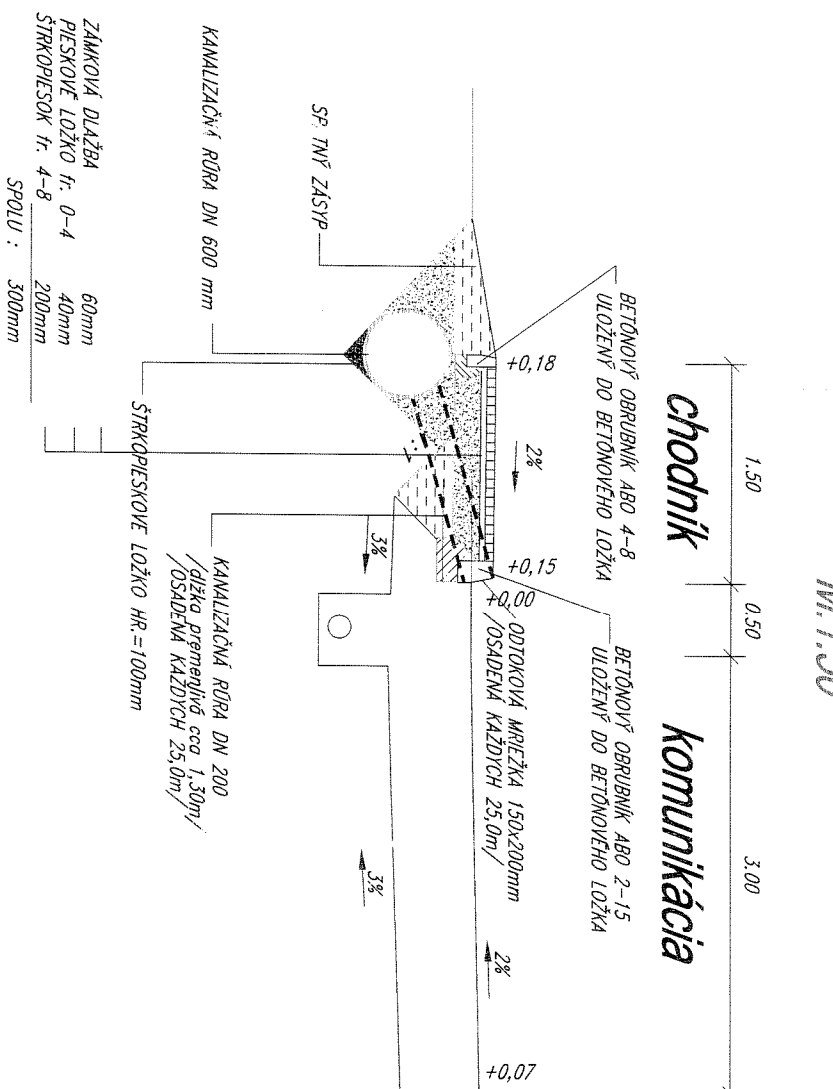

# IZOBORY PŘEČNÝ REZ CHODNÍKOM - VETVA "A" - /v mieste vjazdov/

17:50

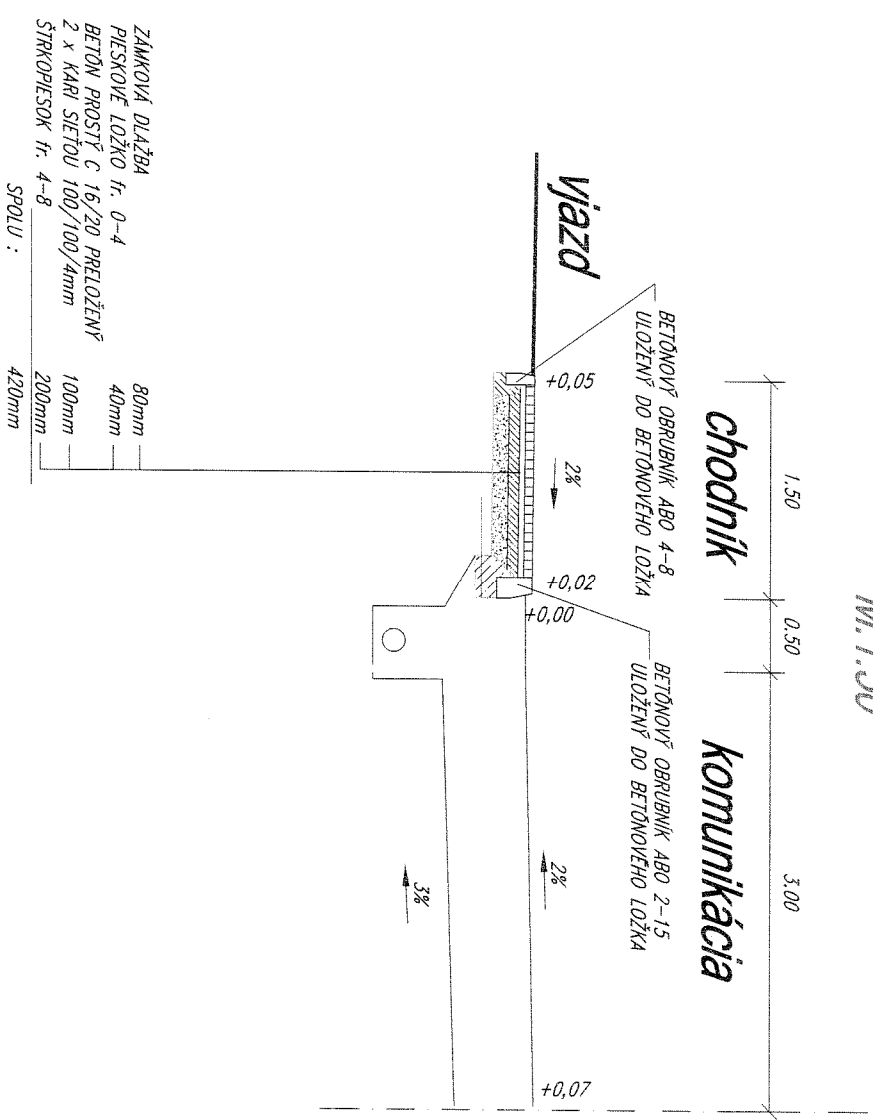

ZODPOV. PROJEKT.:		VYPRACOVAL:	KRESLIL:
ING. HRABČAK	ING. HRABČAK	ING. HRABČAK	ING. HRABČAK
<i>holcov</i>	<i>holcov</i>	<i>holcov</i>	<i>holcov</i>
OBJEDNÁVATEL: OBEC CHAMELOVEC			
NÁZOV STAVBY: REKONŠTRUKCIA MIESTNEJ INFRAŠTRUKTÚRY V OBCI CHAMELOVEC			
OBJEKT: <i>SO-01, 1 Chodník - veľa 7A</i>			
OBSAH: <i>VZOROVÉ PRIEČNE REZY</i>			
FORMÁT: 2xA4		projekt dopravných stavieb	
STUPEN: DSP	<i>L+H KOM s.r.o.</i>		
VÝKŔ Č.: 3	<i>Vlhoňská č.17</i>		
DÁTUM: 06/2015	<i>080 01 Prešov</i>		
ARCH.Č.:			
MIERKA: 1:50			