
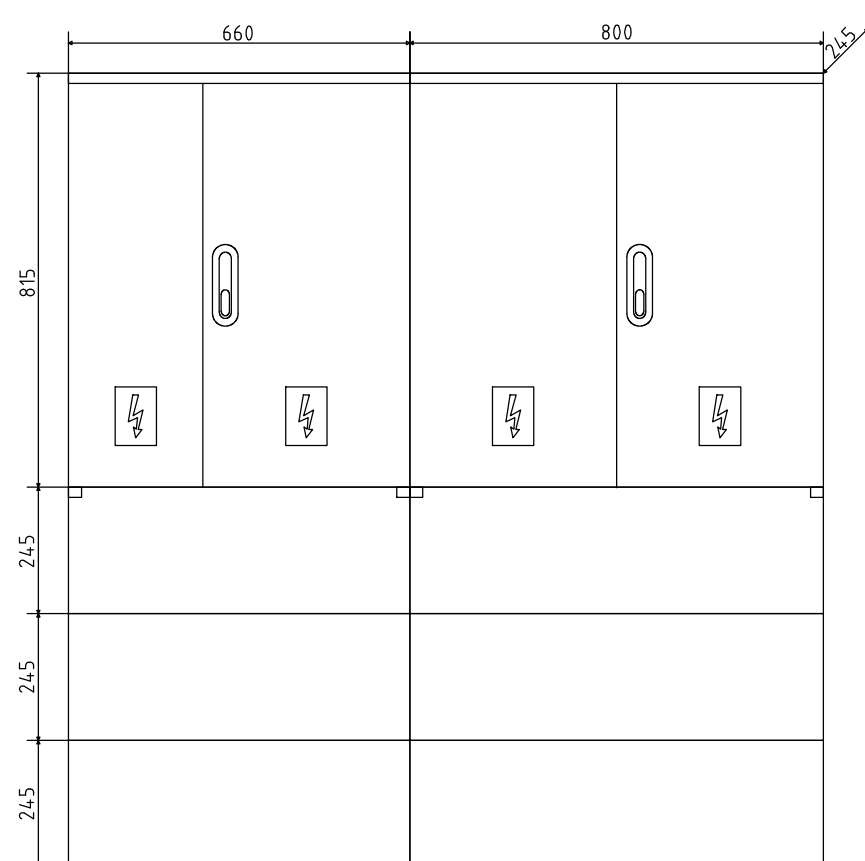



R0509-001012 SR6 č.1

The diagram shows a horizontal line at the top with a solid black dot in the center. A vertical line descends from this dot. To the left of this vertical line, the text 'FU7' is written, followed by 'NH00', 'PN1', '80A', and 'gG' on separate lines. A rectangular box with diagonal hatching is positioned to the right of the text, with the vertical line passing through it. The vertical line continues downwards to the bottom of the diagram. A horizontal line is also present on the right side of the diagram, at the same vertical level as the bottom of the hatched box.

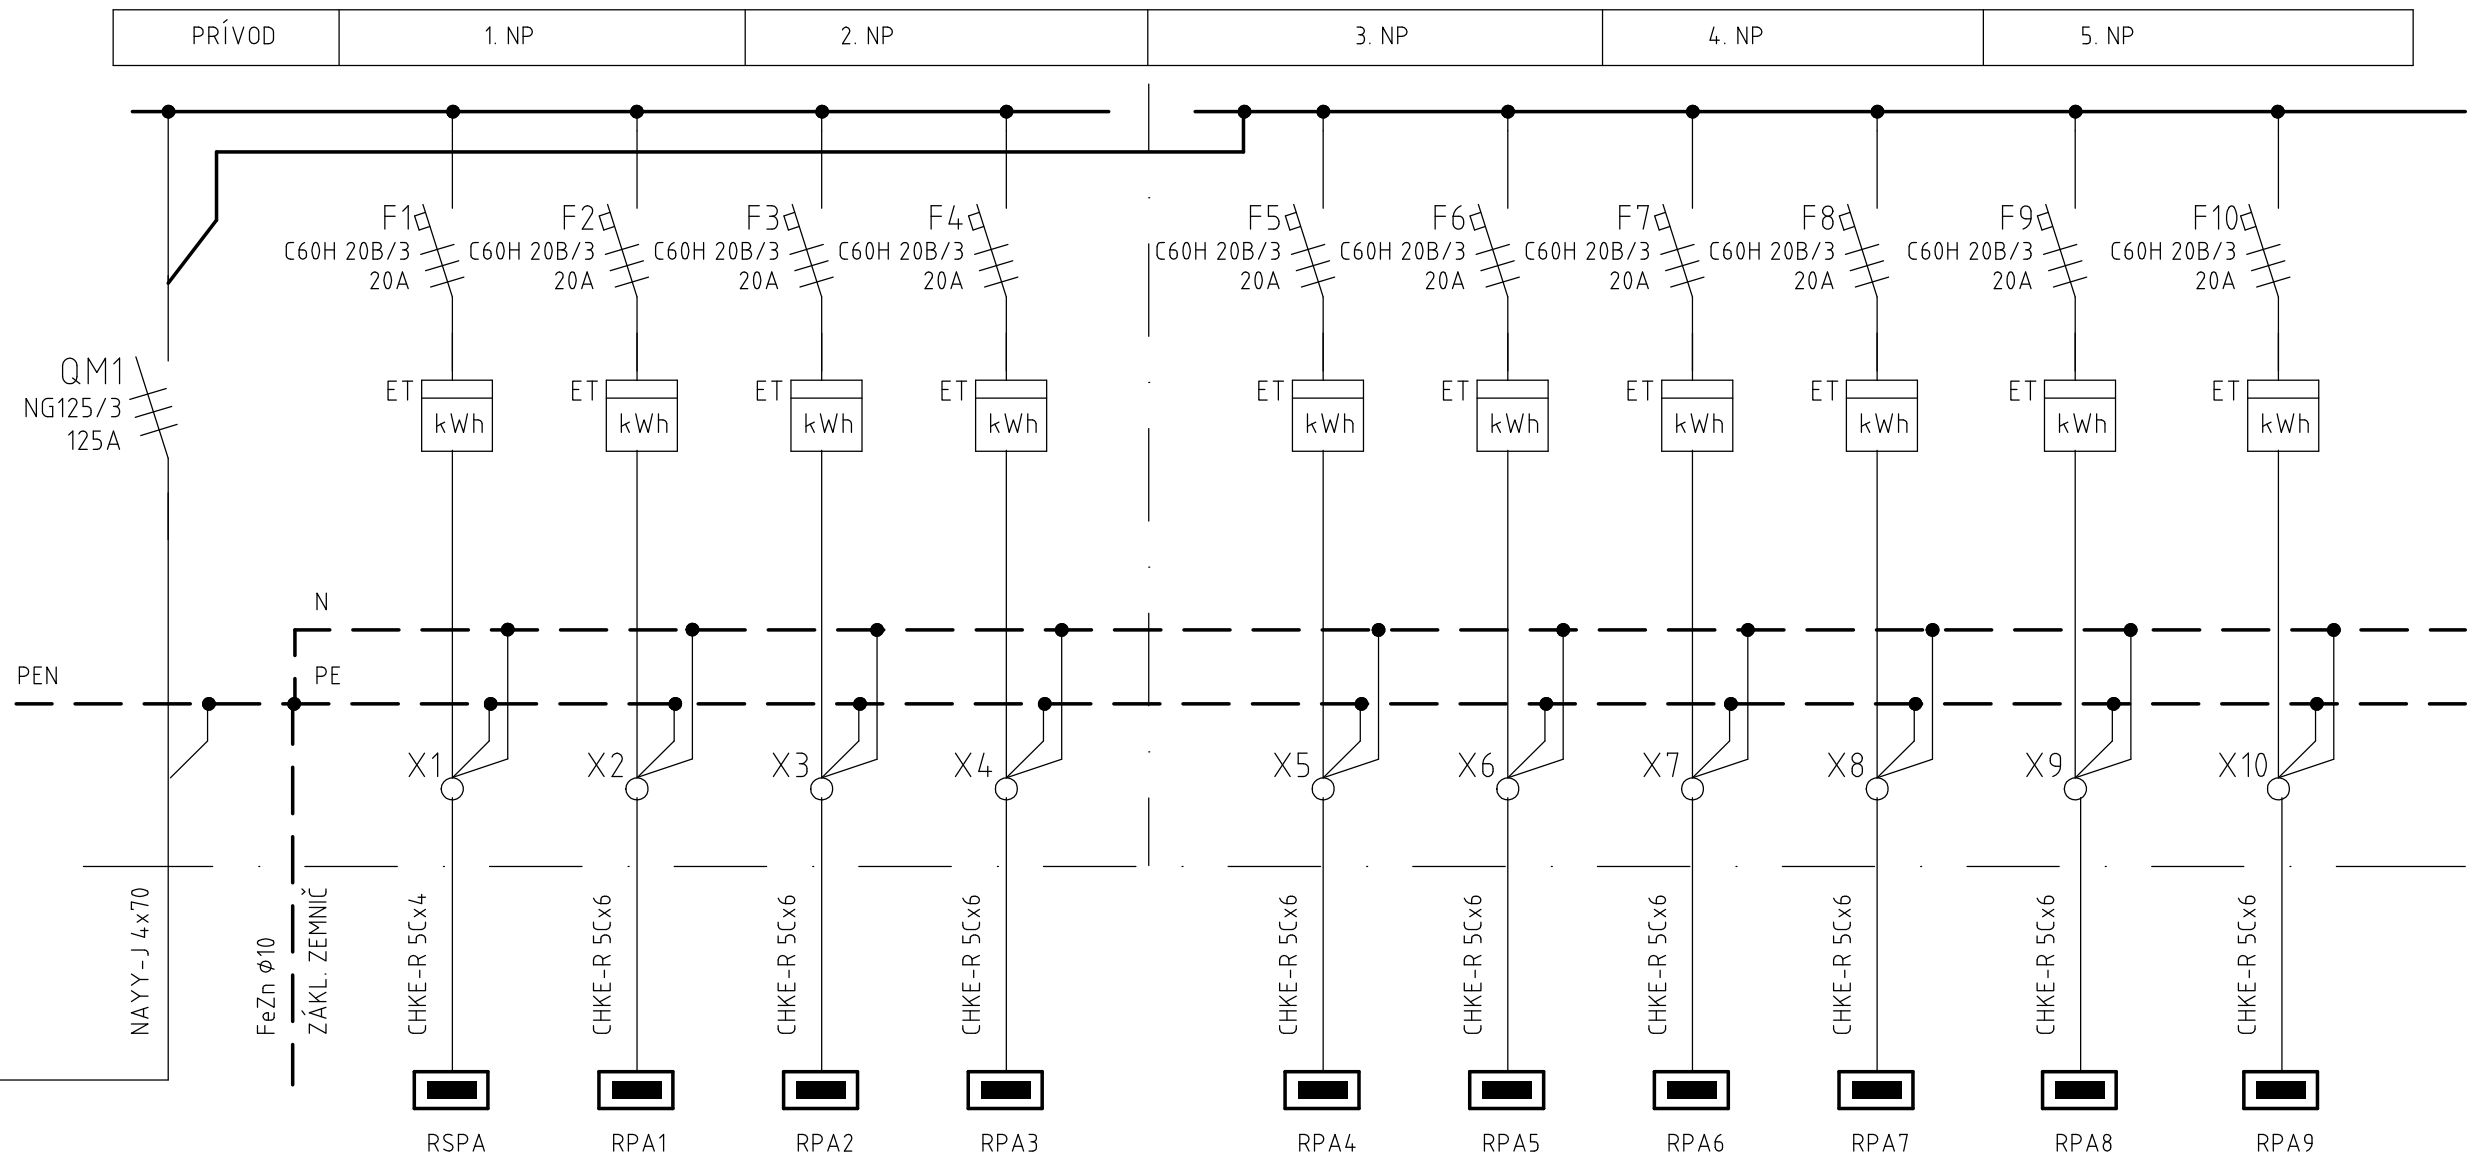

KRYTIE: IP 54/20

ARCHITEKT  ATELIÉR	AKCIA : 18 bj – BYTOVÝ DOM		
	ARCHITEKTONICKÝ ATELIER ING.ARCH. JOZEF FIGLÁR AUTORIZOVANÝ ARCHITEKT SKA KEŽMAROK, HVEZDOSLAVOVA 19 TEL.FAX. 052/452 3890 e-mail : jfiglar@stonline.sk	Miesto : KEŽMAROK, WEILBURSKÁ 2,4 NÁZOV VÝKRESU : ROZVÁDZAČ RE1	DÁTUM 11/2016
INVESTOR AUTOR VÝPRAČOVAL KRESLIL	MESTO KEŽMAROK ING. ARCH. JOZEF FIGLÁR ING. BUKOVINA ING. PISARČIK	Č. ZÁKAZY	ARCH. ČÍSLO MIERKA Č. VÝKRESU
		—	